

LEGEND:

EXISTING UNDERGROUND:		PROPOSED UNDERGROUND:	
-e-----e-----	ELECTRIC (PG&E)	-E-(UG)-----E-(UG)-----	
---gs-----gs-----	NATURAL GAS (PG&E)	---GS-----GS-----	
---tv-----tv-----	TELECOM (COMCAST)	---COMCAST-----COMCAST-----	
-fo-----vast-----	TELECOM (VAST)	---FO-----VAST-----	
-fo-----at&t-----	TELECOM (AT&T)	---FO-----AT&T-----	
-w-----w-----	WATER	---W-----W-----	
---s-----s-----	SEWER	---S-----S-----	
---sd-----sd-----	STORM DRAIN	---SD-----SD-----	
//////	ABANDONED		
EXISTING OVERHEAD:		PROPOSED OVERHEAD:	
-e------(oh)-----	ELECTRIC (PG&E)	---E------(OH)-----	
-comcast------(OH)-----	TELECOM (COMCAST)	---COMCAST-----COMCAST-----	
-fo-----at&t-----	TELECOM (AT&T)	---FO-----AT&T-----	
-(oh)-----e/tv/t-----	JOINT OVERHEAD	---(OH)-----E/TV/T-----	
//////	TO BE REMOVED		


LEGEND:

MANHOLE	⊕
VALVE	⊗
UTILITY BOX	⊠
MONITORING WELL	⊙
FIRE HYDRANT	⊕
POWER POLE	⊙
GUY WIRE	⊙
POTHOLE	#

POTHOLE LOCATION TABLE

No.	UTILITY	Approx Depth	Approx Elev	STATION / OFFSET
1				
2				
3				
4				
5				
6				
7				
8				
9				
10				
11				
12				
13				
14				

REVISION	DATE	DESCRIPTION AND SHEET NO.	APPROVED BY	DATE

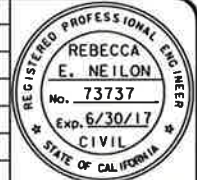

PLAN SCALE: 1"=40'
 PROFILE SCALE:
 HORIZ: _____
 VERT: _____


CONTRACT NO: DESIGNED: R. NEILON
 DRAWN: E. ESPINOZA
 CHECKED: M. CARTER
 RECORD DRAWING: _____ DATE: _____
17-XX



CITY OF
YUBA CITY

5TH STREET BRIDGE REPLACEMENT
UTILITY PLAN

SHEET NO.
U-1
 OF
215

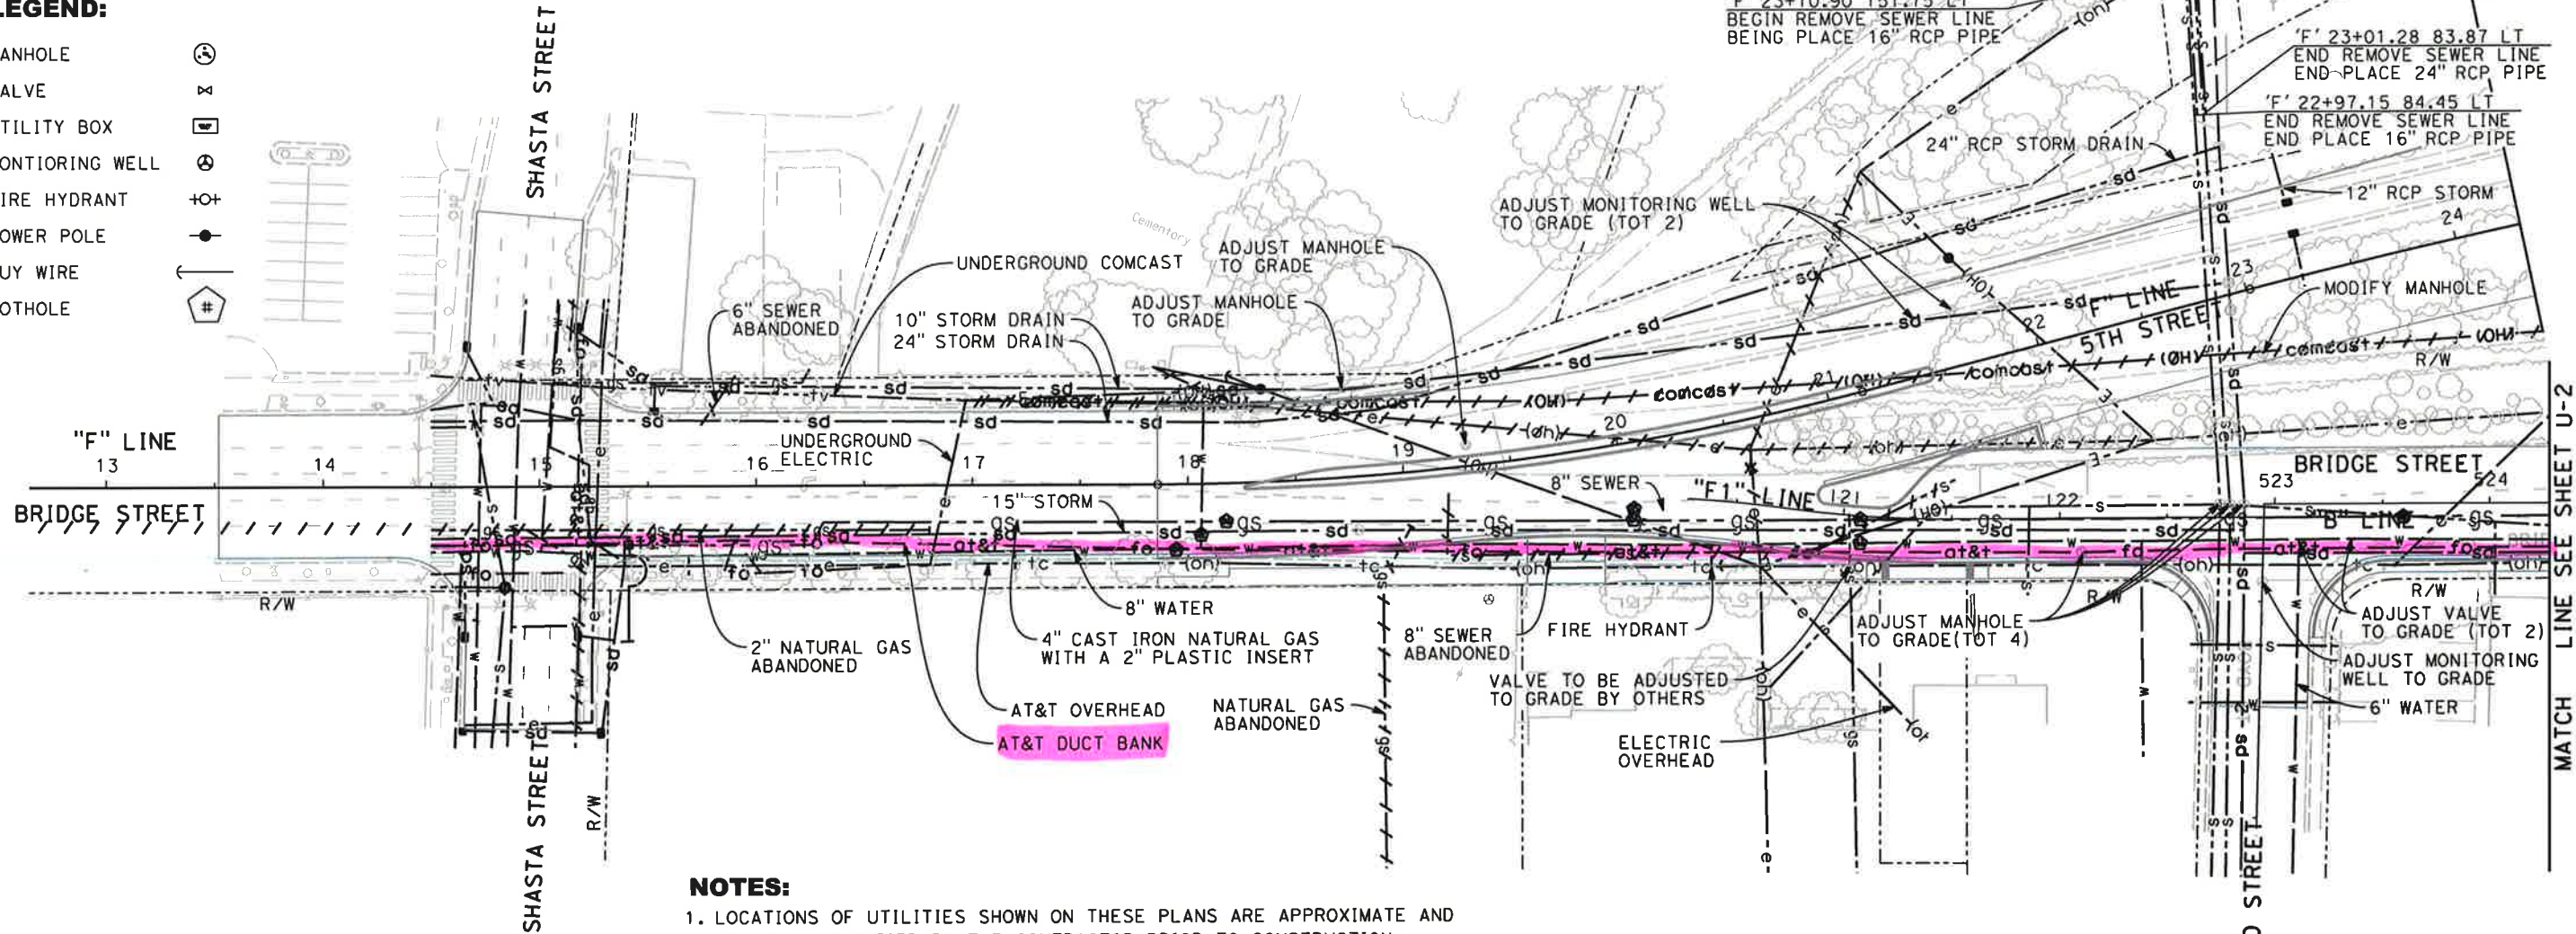

NOTES:

1. LOCATIONS OF UTILITIES SHOWN ON THESE PLANS ARE APPROXIMATE AND SHALL BE VERIFIED BY THE CONTRACTOR PRIOR TO CONSTRUCTION.
2. PIPE DIAMETERS NOTED ON EXISTING FACILITIES ARE PER UTILITY COMPANY RECORD DRAWINGS AND SHALL BE VERIFIED BY THE CONTRACTOR PRIOR TO CONSTRUCTION.
3. FOR STORM DRAIN LOCATIONS AND DETAILS SEE DRAINAGE PLAN AND PROFILE SHEETS.
4. FOR DETAILS NOT SHOWN, SEE UTILITY DETAIL SHEETS.

CALL BEFORE YOU DIG

THE CONTRACTOR SHALL CALL "UNDERGROUND SERVICE ALERT" (USA) AT 800-227-2600 AT LEAST 2 WORKING DAYS PRIOR TO PERFORMING ANY EXCAVATION

APPROVED FOR UTILITY INFORMATION ONLY

FOR REDUCED PLANS ORIGINAL SCALE IS IN INCHES 0 1 2 3 ALL DIMENSIONS SHOWN IN FEET UNLESS OTHERWISE NOTED

U-1

OF
215

5/5/2016

...N311\1859kcd001.dgn

