


HEARTLAND FABRICATION, LLC - SUBMERGED LANDS LICENSE AGREEMENT (SLLA)

1800 PAUL THOMAS BOULEVARD, BROWNSVILLE, PENNSYLVANIA 15417


CALIFORNIA USGS QUAD MAP

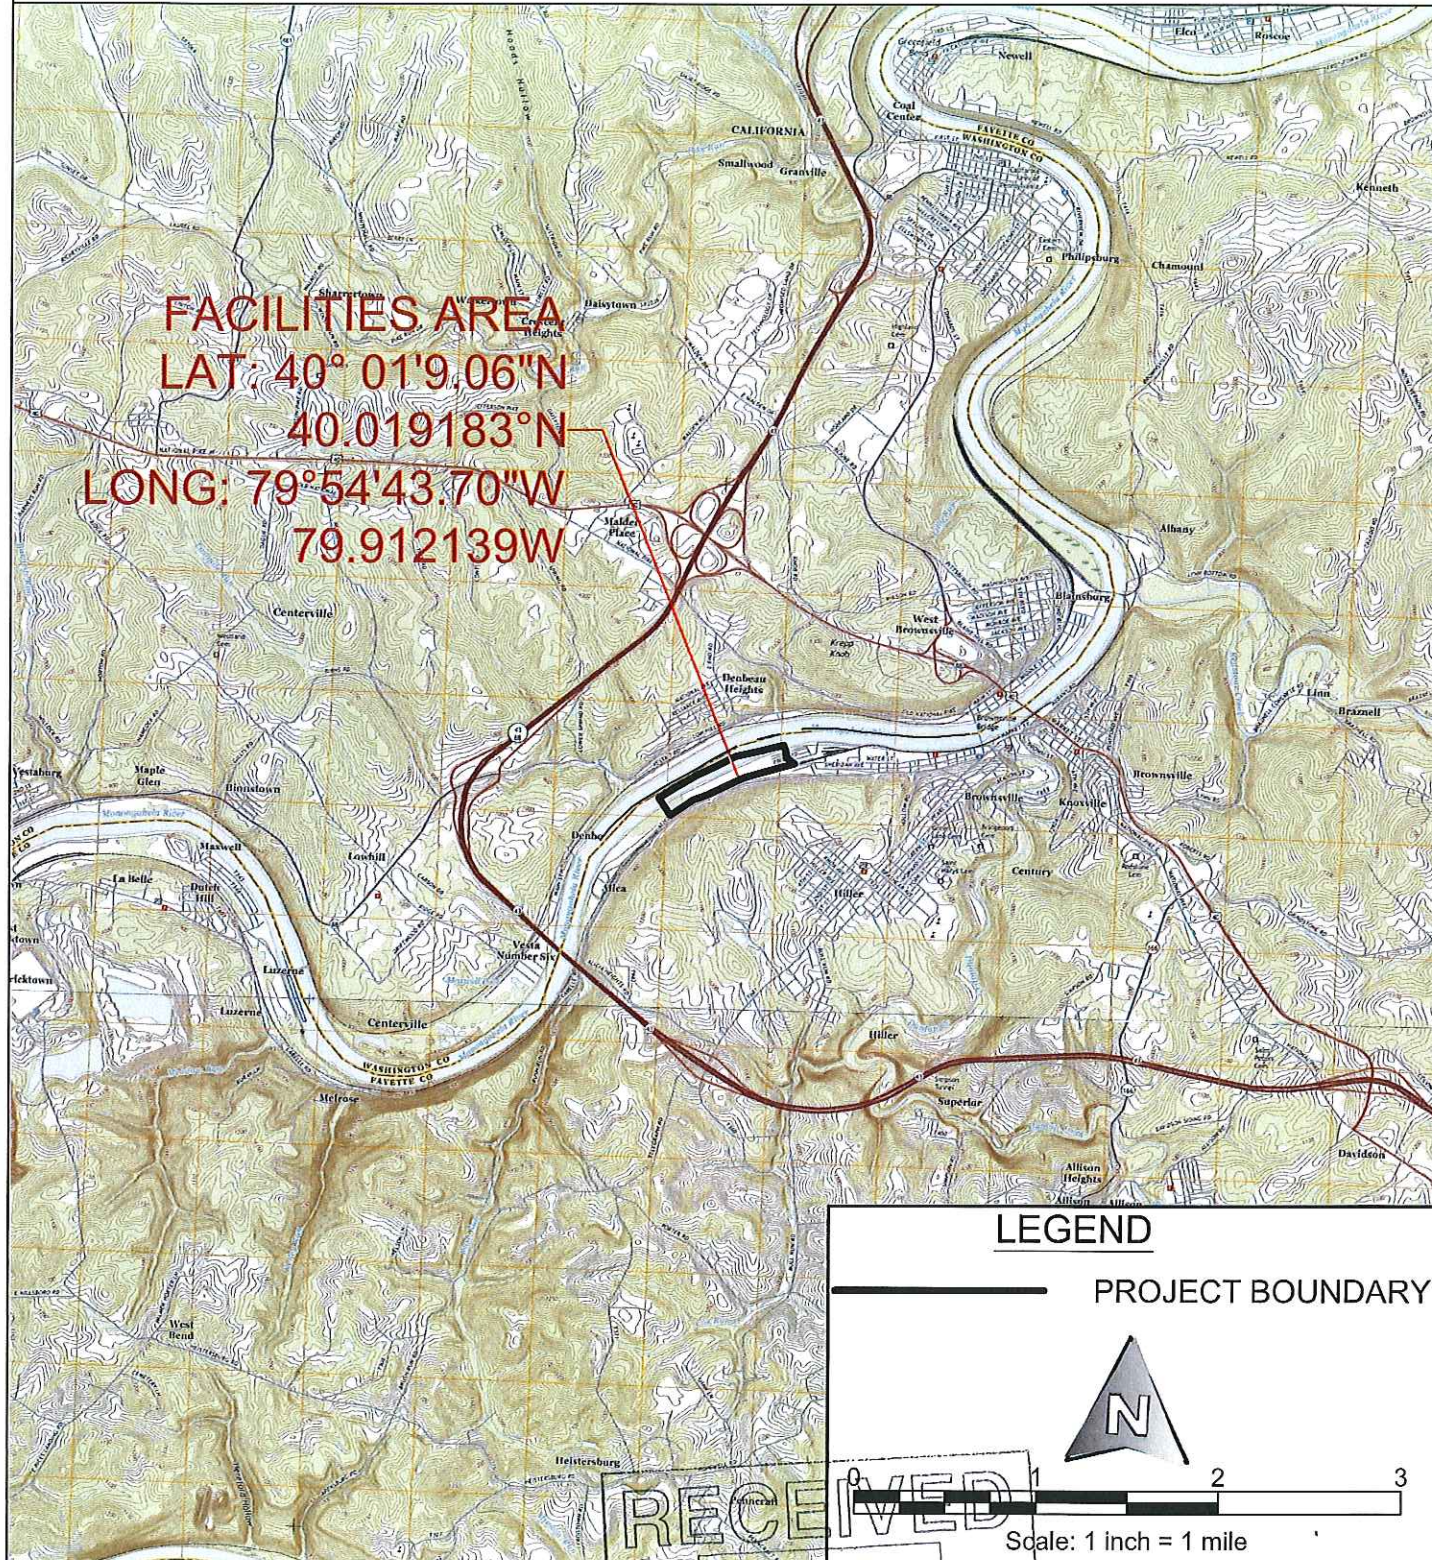


HEARTLAND FABRICATION, LLC - SUBMERGED LANDS LICENSE AGREEMENT (SLLA)

1800 PAUL THOMAS BOULEVARD, BROWNSVILLE, PENNSYLVANIA 15417

SATELLITE IMAGE MAP

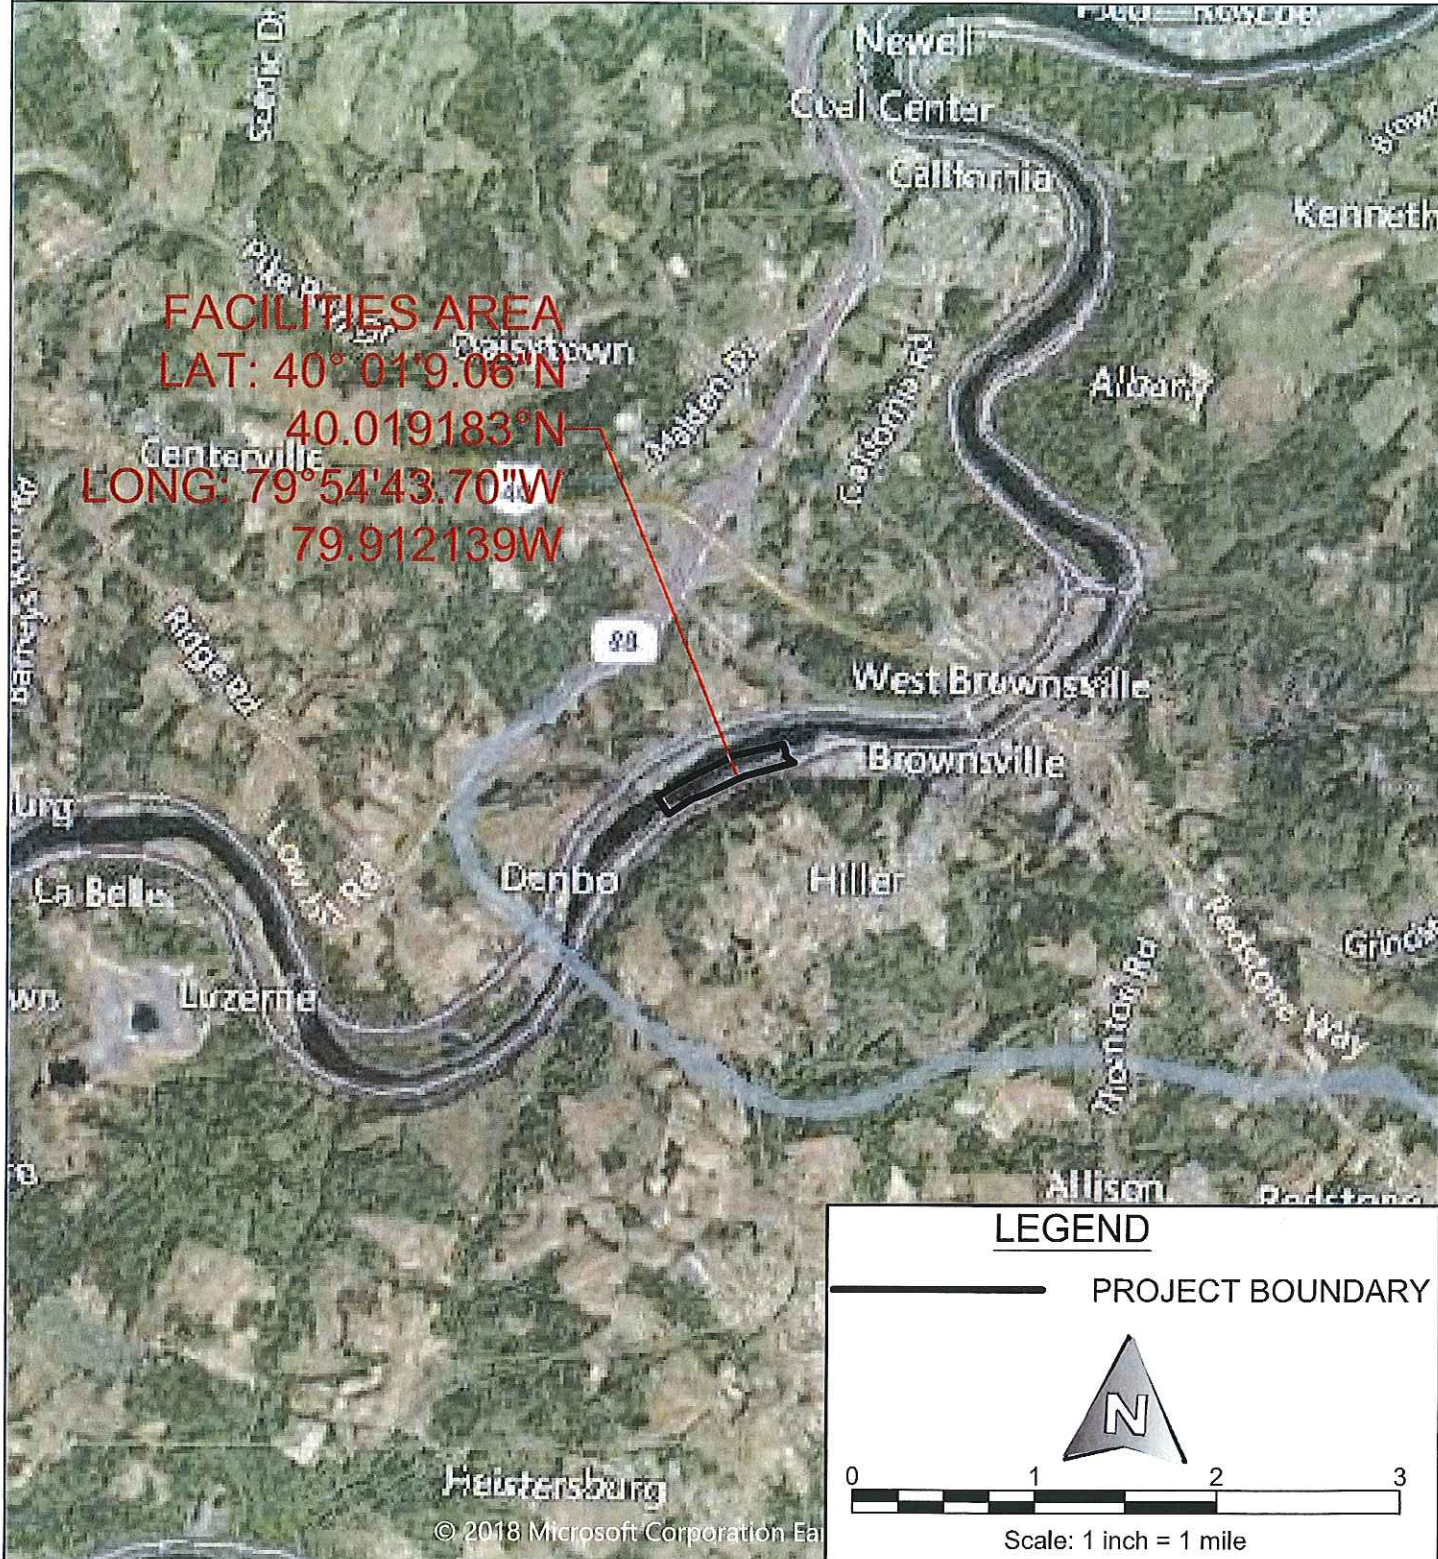

 

**LEGEND**

- PROJECT BOUNDARY
- PROPERTY LINES (APPROXIMATE)
- EXISTING CONTOUR
- EXISTING SPOT ELEVATION
- EXISTING FENCE LINE
- EXISTING ROAD EDGE
- EXISTING RAILROAD TRACKS
- EXISTING POST
- EXISTING LIGHT POLE
- EXISTING UTILITY POLE
- EXISTING DROP INLET
- EXISTING OVERHEAD ELECTRIC
- EXISTING BUSH
- EXISTING TREE LINE
- 100 YEAR FLOODPLAIN



Monongehla River  
 Normal Pool Elevation: 944.0'  
 FEMA Floodplain Elevation: 975.0'

Proposed Mitigation Area  
 Deploying Rock Rubble Reefs  
 or Rock Rubble Humps  
 Area: 0.70 Acres

Stream ID # 1  
 Barge  
 Fleeting/Mooring

Stream ID # 2  
 Barge Launching

Stream ID # 3  
 Barge  
 Retrieval/Redeployment

Stream ID # 4  
 Barge  
 Fleeting/Mooring

Stream ID # 6  
 Barge  
 Fleeting/Mooring

PENNSYLVANIA AMERICAN  
 WATER BOWNSVILLE  
 TREATMENT PLANT  
 APPROX. WATER INTAKE:  
 LAT: 40°01'17.48"N  
 LONG.: 79°54'25.33" W

PENNSYLVANIA AMERICAN  
 WATER CO.  
 RICHARD & BARBARA ANN PERKOSKI  
 JOHN A & THELMA L CROWE

MARQUITA C DURANT  
 MARIE BROOKS  
 JOANN & HAROLD WOLFORD

PENNSYLVANIA LINES LLC  
 CHESAPEAKE SOUTHERN RAILWAY CO

**CTL Engineering of West Virginia, Inc.**  
 1891 Chainin Road  
 Morgantown, WV 26501  
 Phone: 304.283.1137  
 Fax: 304.283.0332

CTL & SITE PLANNING • SURVEYING & MAPPING • ENVIRONMENTAL • MONITORING • CONSTRUCTION OBSERVATION • LABORATORY

SUBMERGED LANDS LICENSE AGREEMENT (SLLA)  
 HEARTLAND FABRICATION, LLC  
 1800 PAUL THOMAS BOULEVARD, BROWNSVILLE, PENNSYLVANIA 15417

SITE LOCATION PLAN  
 1800 PAUL THOMAS BOULEVARD, BROWNSVILLE, PENNSYLVANIA 15417

REVISIONS	Description	Approved

Drawn By: MLN  
 Approved By: GLF  
 Date: 10/22/2018  
 Scale: 1" = 300'  
 Project No. 18100014MOR  
 Drawing Name Site Location Map.dwg  
 Sheet No. 1 of 1