



LEGEND

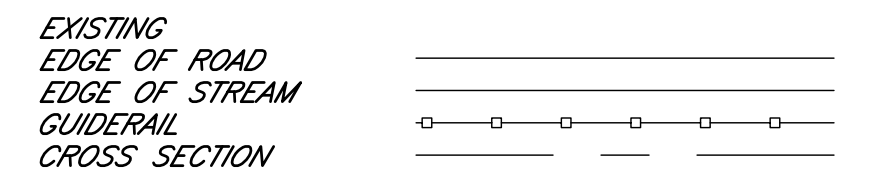

GENERAL NOTES:

1. PHASES 1 THRU 3 AND 5 HAVE BEEN APPROVED BY A PREVIOUS GENERAL PERMIT GP-11-5314-00. THESE PHASES WILL REMAIN UNCHANGED. PHASES 1 THRU 2 IS COMPLETE EXCEPT A SMALL PORTION OF PHASE 2.
2. PROJECT OWNER IS:
BOROUGH OF COUDERSPORT
201 S. WEST STREET
COUDERSPORT, PA 16915
3. PROJECT LOCATION:
MITCHELL PARK
PARK AVENUE
COUDERSPORT, PA 16915
POTTER COUNTY, PA
4. THIS PERMIT APPLICATION WILL REVISE PHASE 4 FROM MAINTENANCE WITH THE DEBRIS BASIN AND JUST REMOVING SEDIMENT TO RECONSTRUCTING THE DEBRIS BASIN FOR BETTER ACCESS FOR MAINTENANCE.

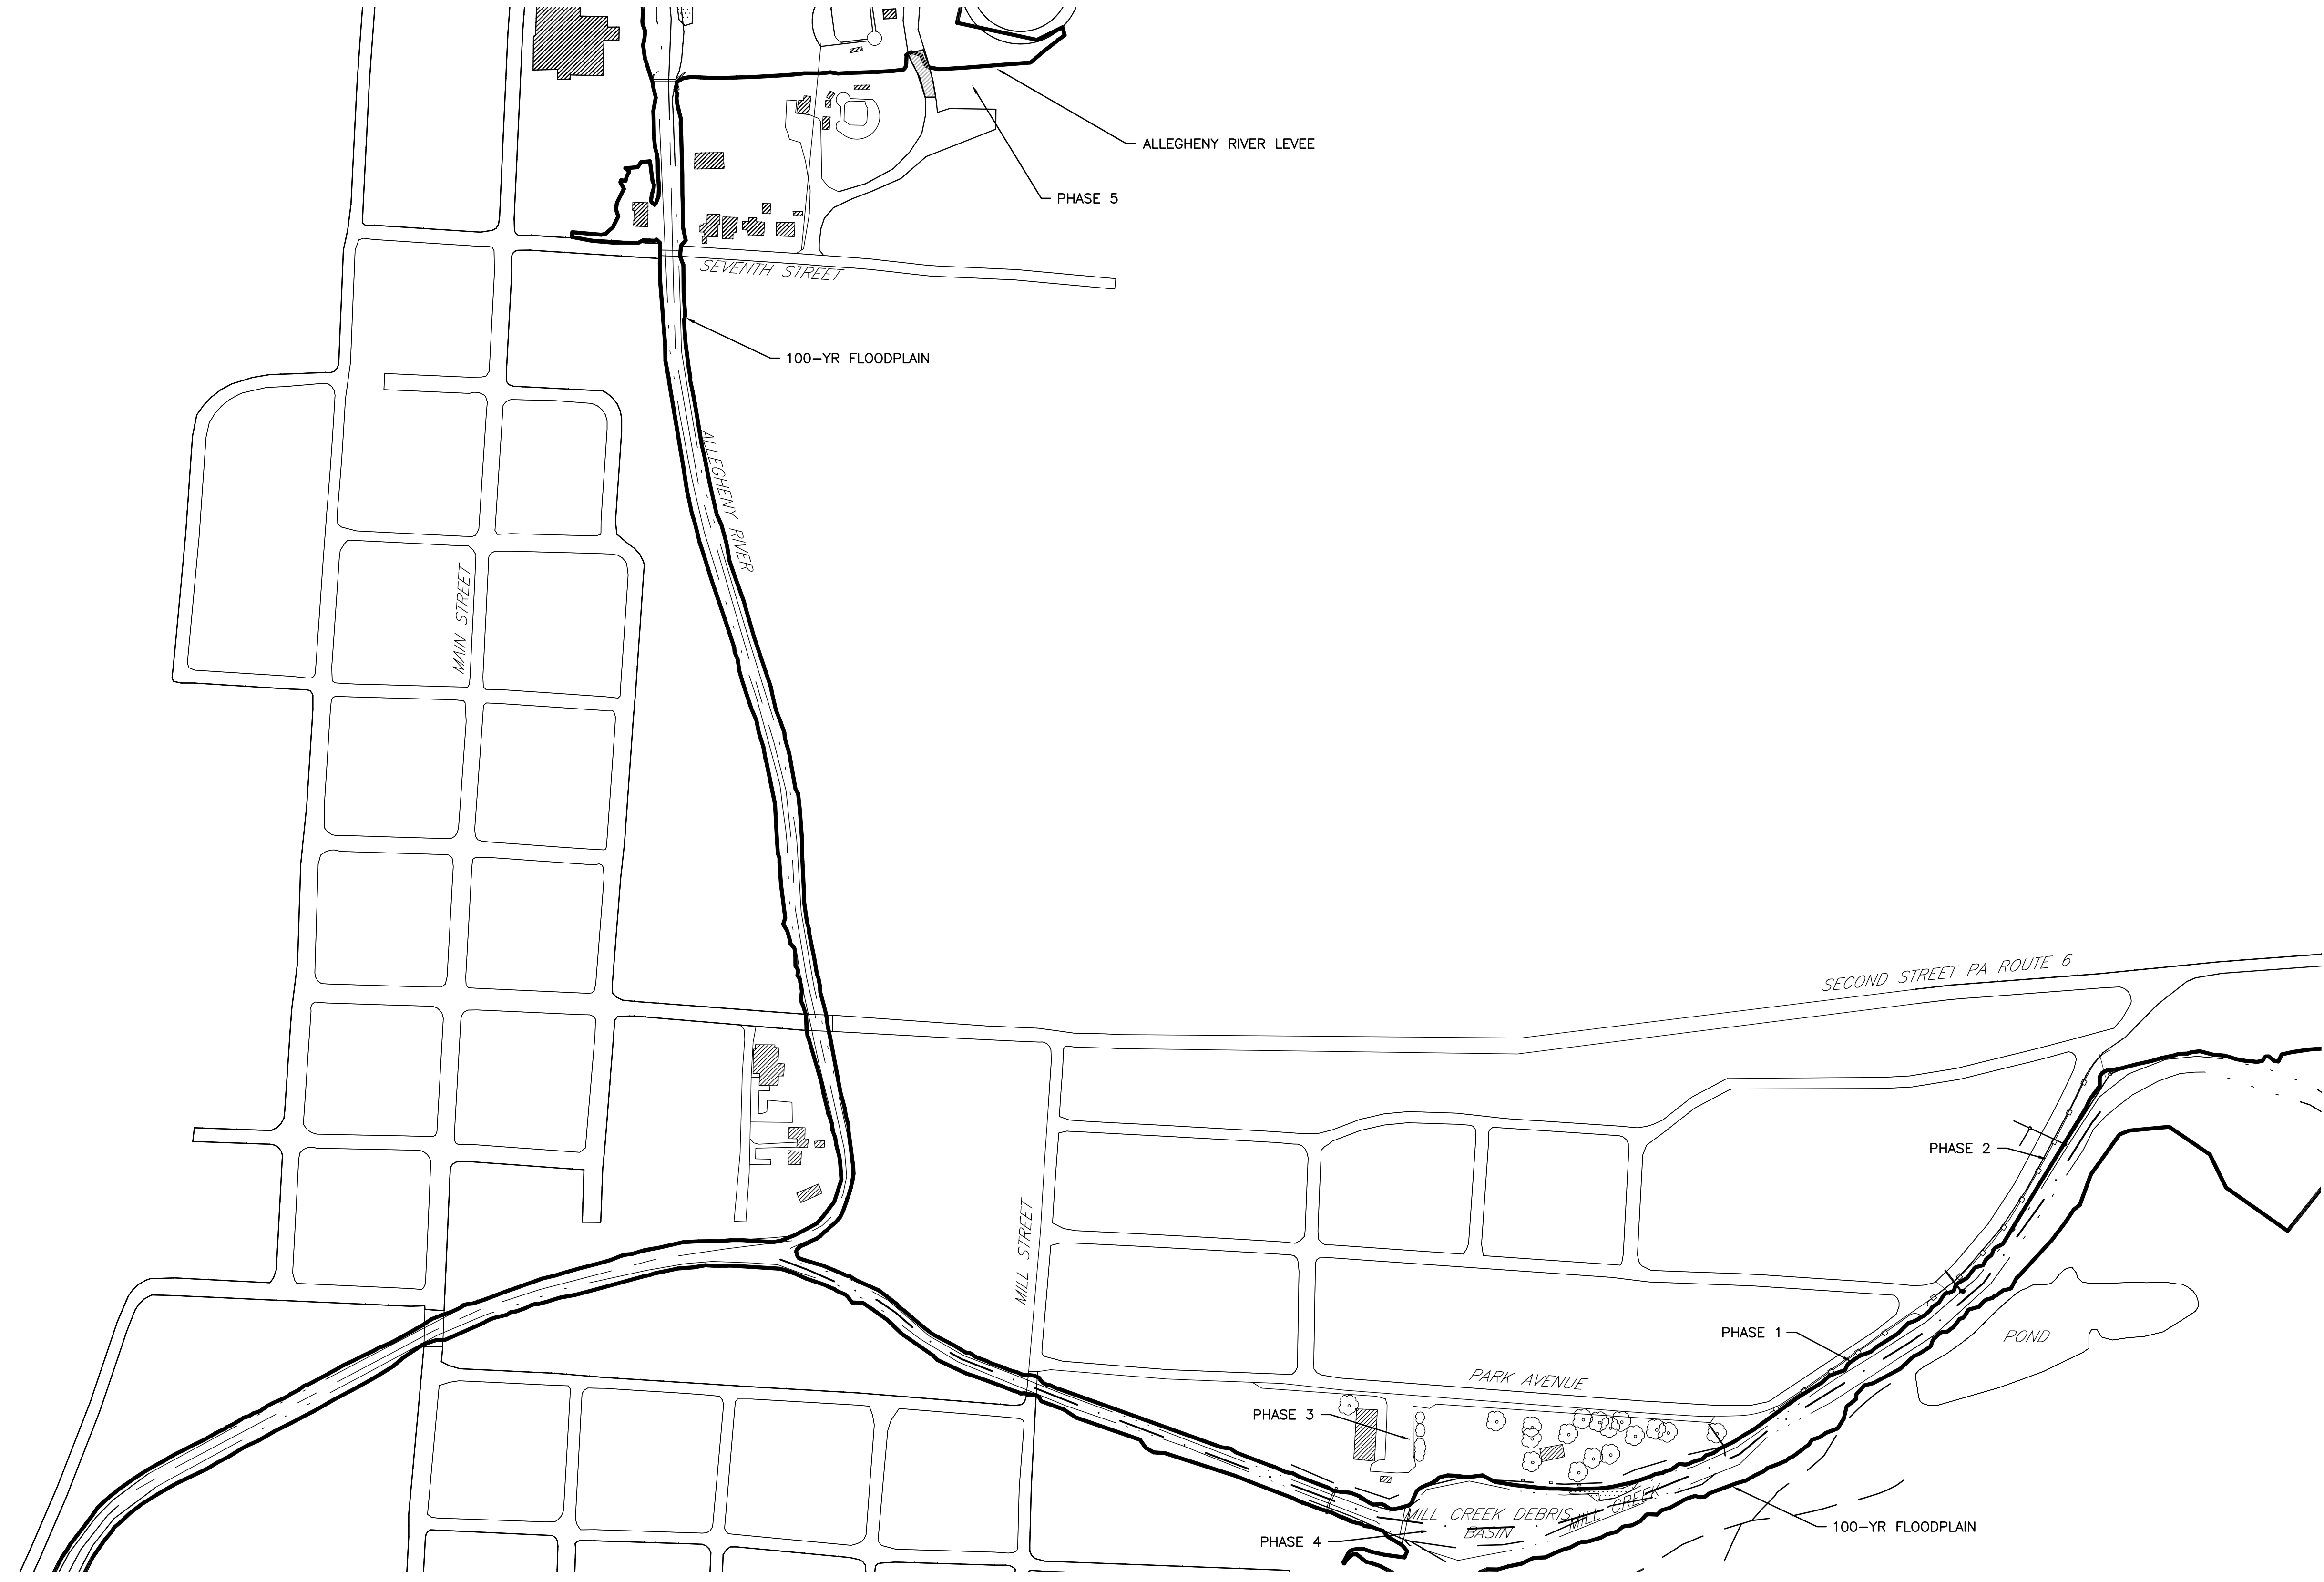

OVERALL SITE PLAN



PREPARED FOR:
BOROUGH OF COUDERSPORT
201 SOUTH WEST STREET
COUDERSPORT, PA16915

COUDERSPORT BOROUGH MILL CREEK DEBRIS BASIN IMPROVEMENT PROJECT
COUDERSPORT, PA
POTTER COUNTY

| | | |
|-----|-----------|-------|
| NO. | REVISION: | DATE: |
| | | |
| | | |
| | | |
| | | |
| | | |

CES ENGINEERING, LLC
- WE HAVE THE RIGHT SOLUTION FOR YOU -
• MECHANICSBURG, PA (717) 574-4345 • HUNTINGDON, PA (814) 644-6621
7910 Sunrise Camp Road, Huntingdon, PA 16652
(814) 644-6621
lzegeer@ces-engr.com

| | | |
|--------------------------------|---------------|------------------|
| SHEET TITLE: OVERALL SITE PLAN | | |
| SCALE: 1"=200' | DRAWN: LSZ | DATE: 8/10/15 |
| SHEET NO.: 2 | OF: 6 | C-2 |
| JOB NO: 13007.01.04 | | |