

Public Notice

**U.S. Army Corps
of Engineers**
Pittsburgh District

In Reply Refer to
Notice No. below

US Army Corps of Engineers, Pittsburgh District
1000 Liberty Avenue
Pittsburgh, PA 15222-4186

Application No. 2016-1483

Date: June 5, 2017

Notice No. 17-33

Closing Date: July 5, 2017

1. TO ALL WHOM IT MAY CONCERN: The following application has been submitted for a Department of the Army Permit under the provisions of Section 404 of the Clean Water Act.
2. APPLICANT: ESC Harrison County Power, LLC
481 Carlisle Drive, Suite 202
Herndon, VA 20170
3. LOCATION: (39.287564°N, 80.322522°W)
4. PURPOSE AND DESCRIPTION OF WORK: The applicant proposes to construct a natural gas fired electric generating facility and ancillary facilities. The operational portion of the facility will occupy approximately 13 acres located on former strip coal mined area. An electric transmission support line and associated interconnection facilities to connect the power plant with the Monongahela Power Company Glen Falls Substation located approximately 1.5 miles northwest of the site. The electric transmission line and support facilities comprise 19.9 acres. In order to construct the facility and its features, approximately 1.205 acres of Palustrine Emergent (PEM) wetland will be lost and 1,145 linear feet of stream will be lost. The lost functions and services of the streams and wetlands are proposed to be mitigated for through the purchase of available credits from mitigation banks and/or the West Virginia In-Lieu Fee Program. Drawings of the proposed project are attached to this notice.
5. WEST VIRGINIA CERTIFICATION: This permit decision will not be made until the State of West Virginia, Division of Environmental Protection (WVDEP), issues, denies, or waives State Certification. This public notice does not serve as application to the WVDEP for certification required by Section 401 of the Clean Water Act. An individual 401 water quality certification (WQC) may be required for this proposed activity in conjunction with the Section 10 of the Rivers and Harbors Act permit and/or Section 404 of the Clean Water Act permit. The applicant must apply directly to the WVDEP for an individual 401 WQC. The WVDEP will also consider whether or not the proposed activity will comply with sections 301, 302, 303, 306, 307 of the Clean Water Act or any other appropriate State laws. Please contact the below to determine if a individual 401 WQC is required for this proposed activity:

Ms. Wilma Reip, 401 Program Manager
Phone: 304-962-0499 ext. 1599
E-mail: Wilma.reip@wv.gov

6. IMPACT ON NATURAL RESOURCES: The District Engineer has consulted the most recently available information and has determined that the project may affect, but is not likely to adversely affect endangered species or threatened species, or result in destruction or adverse modification of habitat of such species which has been determined to be critical. The project was reviewed by the U.S. Fish and Wildlife Service under FWS File # 2016-I-0392. This Public Notice serves as a request to the U.S. Fish and Wildlife Service for any additional information they may have on whether any listed or proposed to be listed endangered or threatened species may be present in the area which would be affected by the activity, pursuant to Section 7(c) of the Endangered Species Act of 1972 (as amended). If the U.S. Fish and Wildlife Service concurs with the may affect, not likely to adversely affect determination please respond with written concurrence.

7. IMPACT ON CULTURAL RESOURCES: The National Register of Historic Places has been consulted, and it has been determined that there are no properties currently listed on the register which would be directly affected by the proposed work. West Virginia Culture and History has reviewed this project under file number FR# 16-401-HS. The permit area for this project comprises the area on the attached figure titled Sheet 2: Site Layout 2b annotated in the legend as LOD (17.6 ac). No aquatic resources are proposed to be impacted for the installation of the transmission line or gas line. Based on the previous disturbance of the site, the Corps has determined this project will have "No Effect" on historical resources. If we are made aware, as a result of comments received in response to this notice, or by other means, of specific archeological, scientific, prehistorical, or historical sites or structures which might be affected by the proposed work, the District Engineer will immediately take the appropriate action necessary pursuant to the National Historic Preservation Act of 1966 - Public Law 89-665 as amended (including Public Law 96-515).

8. PUBLIC INVOLVEMENT: Any person may request, in writing, within the comment period specified in the paragraph below entitled "RESPONSES," that a public hearing be held to consider this application. The requests for public hearing shall state, with particularity, the reasons for holding a public hearing.

9. EVALUATION: Interested parties are invited to state any objections they may have to the proposed work. The decision whether to issue a permit will be based on an evaluation of the probable impact including cumulative impacts of the proposed activity on the public interest. That decision will reflect the national concern for both protection and utilization of important resources. The benefit which reasonably may be expected to accrue from the proposals must be balanced against its reasonably foreseeable detriments. All factors which may be relevant to the proposal will be considered including the cumulative effects thereof; among those are conservation, economics, aesthetics, general environmental concerns, wetlands, historic properties, fish and wildlife values, flood hazards, flood plain values, land use, navigation, shoreline erosion and accretion, recreation, water supply and conservation, water quality, energy needs, safety, food and fiber production, mineral needs, considerations of property ownership and, in general, the needs and welfare of the people. The Corps of Engineers is soliciting

comments from the public; Federal, state, and local agencies and officials; Indian Tribes; and other interested parties in order to consider and evaluate the impacts of this proposed activity. Any comments received will be considered by the Corps of Engineers to determine whether to issue, modify, condition or deny a permit for this proposal. To make this decision, comments are used to assess impacts on endangered species, historic properties, water quality, general environmental effects, and the other public interest factors listed above. Comments are used in the preparation of an Environmental Assessment and/or an Environmental Impact Statement pursuant to the National Environmental Policy Act. Comments are also used to determine the overall public interest of the proposed activity. The evaluation of the impact of the activity on the public interest will include application of the guidelines promulgated by the Administrator, Environmental Protection Agency, under the authority of Section 404(b) of the Clean Water Act (40 CFR Part 230).

10. RESPONSES: A permit will be granted unless its issuance is found to be contrary to the public interest. Written statements concerning the proposed activity should be received in this office on or before the closing date of this Public Notice in order to become a part of the record and to be considered in the final determination, comments can be mailed to:

U.S. Army Corps of Engineers, Pittsburgh District
1000 Liberty Avenue
Pittsburgh, PA 15222-4186
Re: Public Notice CELRP-OP-F No. 17-33

Any objections which are received during this period may be forwarded to the applicant for possible resolution before the determination is made whether to issue or deny the requested DA Permit. All responses to this notice should be directed to the Regulatory Branch, attn Jared N. Pritts at the above address, by telephoning (412) 395-7251, or by e-mail at jared.n.pritts@usace.army.mil Please refer to CELRP-OP-F 2016-1483 in all responses.

FOR THE DISTRICT ENGINEER:

//SIGNED//

Jon T. Coleman
Chief, Southern Section
Regulatory Branch



Harrison County Power Facility
39.287564, -80.322522



- Water & Sewer Utility
- Fuel Line
- Transmission Line
- Access Road
- Transmission Line ROW (15.6 ac)
- Fuel Line ROW (2.6 ac)
- Facility Boundary (12.6 acres)
- LOD (17.6 ac)
- AOI (129.9 ac)

Source: Esri, DigitalGlobe, GeoEye, Earthstar Geographics, CNES/Airbus DS, USDA, USGS, AeroGRID, IGN, and the GIS User Community

Document Path: R:\7070353_HARRISON COUNTY POWER ESC\GIS\delme\action\MAP\FCN\Sheet_SiteLayout_HarrPower.mxd

The information contained herein is the sole property of The Thrasher Group, Inc. Reproduction of these documents in whole or in part, for any reason without prior written permission, is strictly prohibited. Copyright (C) 2015 THE THRASHER GROUP, INC.

No.	By	Date	Description




Scale: 1 inch = 500 feet
Quad: Clarksburg
Drawn By: jwilcox
Date: 1/27/2017
Surveyed By: JT/JW
Date: 11/19/2015
Field Book No.: 3/10/2015, 11/18/2016



Phase No.
Contract No.
Project No.
101-015-0319

Sheet 2: Site Layout
Harrison County Power Project
Harrison County - West Virginia
USACE FR# LRP-2016-1483

Sheet No.
2b

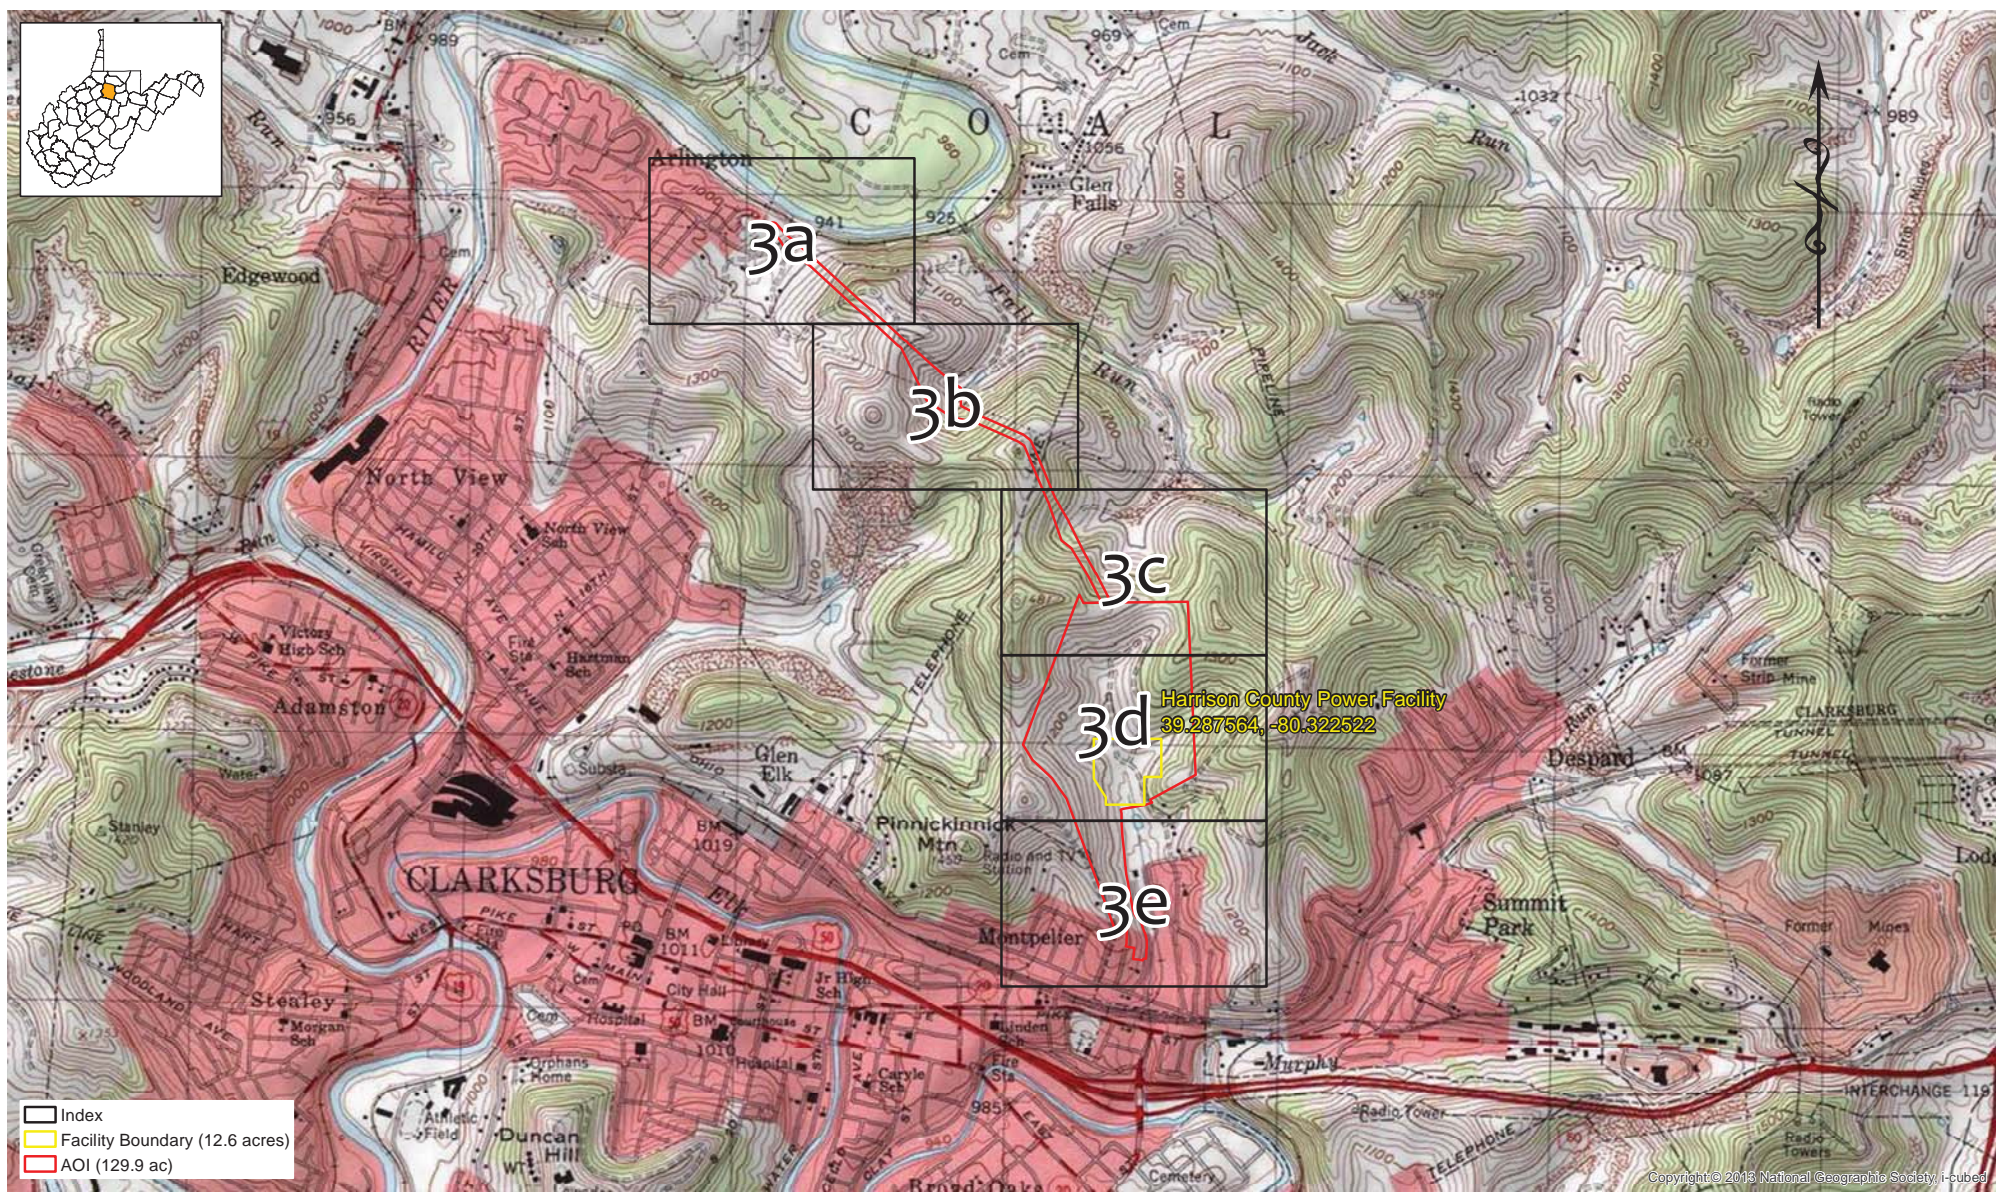

Index
 Facility Boundary (12.6 acres)
 AOI (129.9 ac)

The information contained herein is the sole property of The Thrasher Group, Inc. Reproduction of these documents in whole or in part, for any reason without prior written permission, is strictly prohibited. Copyright (C) 2015 THE THRASHER GROUP, INC.

No.	By	Date	Description



Scale: 1 inch = 1500 feet
 Quad: Clarksburg
 Drawn By: jwilcox Date: 1/27/2017
 Surveyed By: JT/JW Date: 11/19/2015
 Field Book No.: 3/10/2015, 11/18/2016



Phase No.
Contract No.
Project No.
101-015-0319


Sheet 3: Wetlands and Waters
 Harrison County Power Project
 Harrison County - West Virginia
 USACE FR# LRP-2016-1483

Sheet No.
 Index

Document Path: R:\070935_HARRISON COUNTY POWER_ESC\GIS\Deliverables\MPDF\03\Sheet3_Index_AquaticResources_HarrPower.mxd

Copyright © 2013 National Geographic Society, i-cubed

CAD FILE R:\015-0319 - ESC HARRISON COUNTY POWER, LLC\Drawings\Site Plan-Impact Overview.dwg
 PLOT DATE/TIME: 2/27/2017 4:11 PM
 LAYOUT: Sheet 6
 USER: abates & merrill

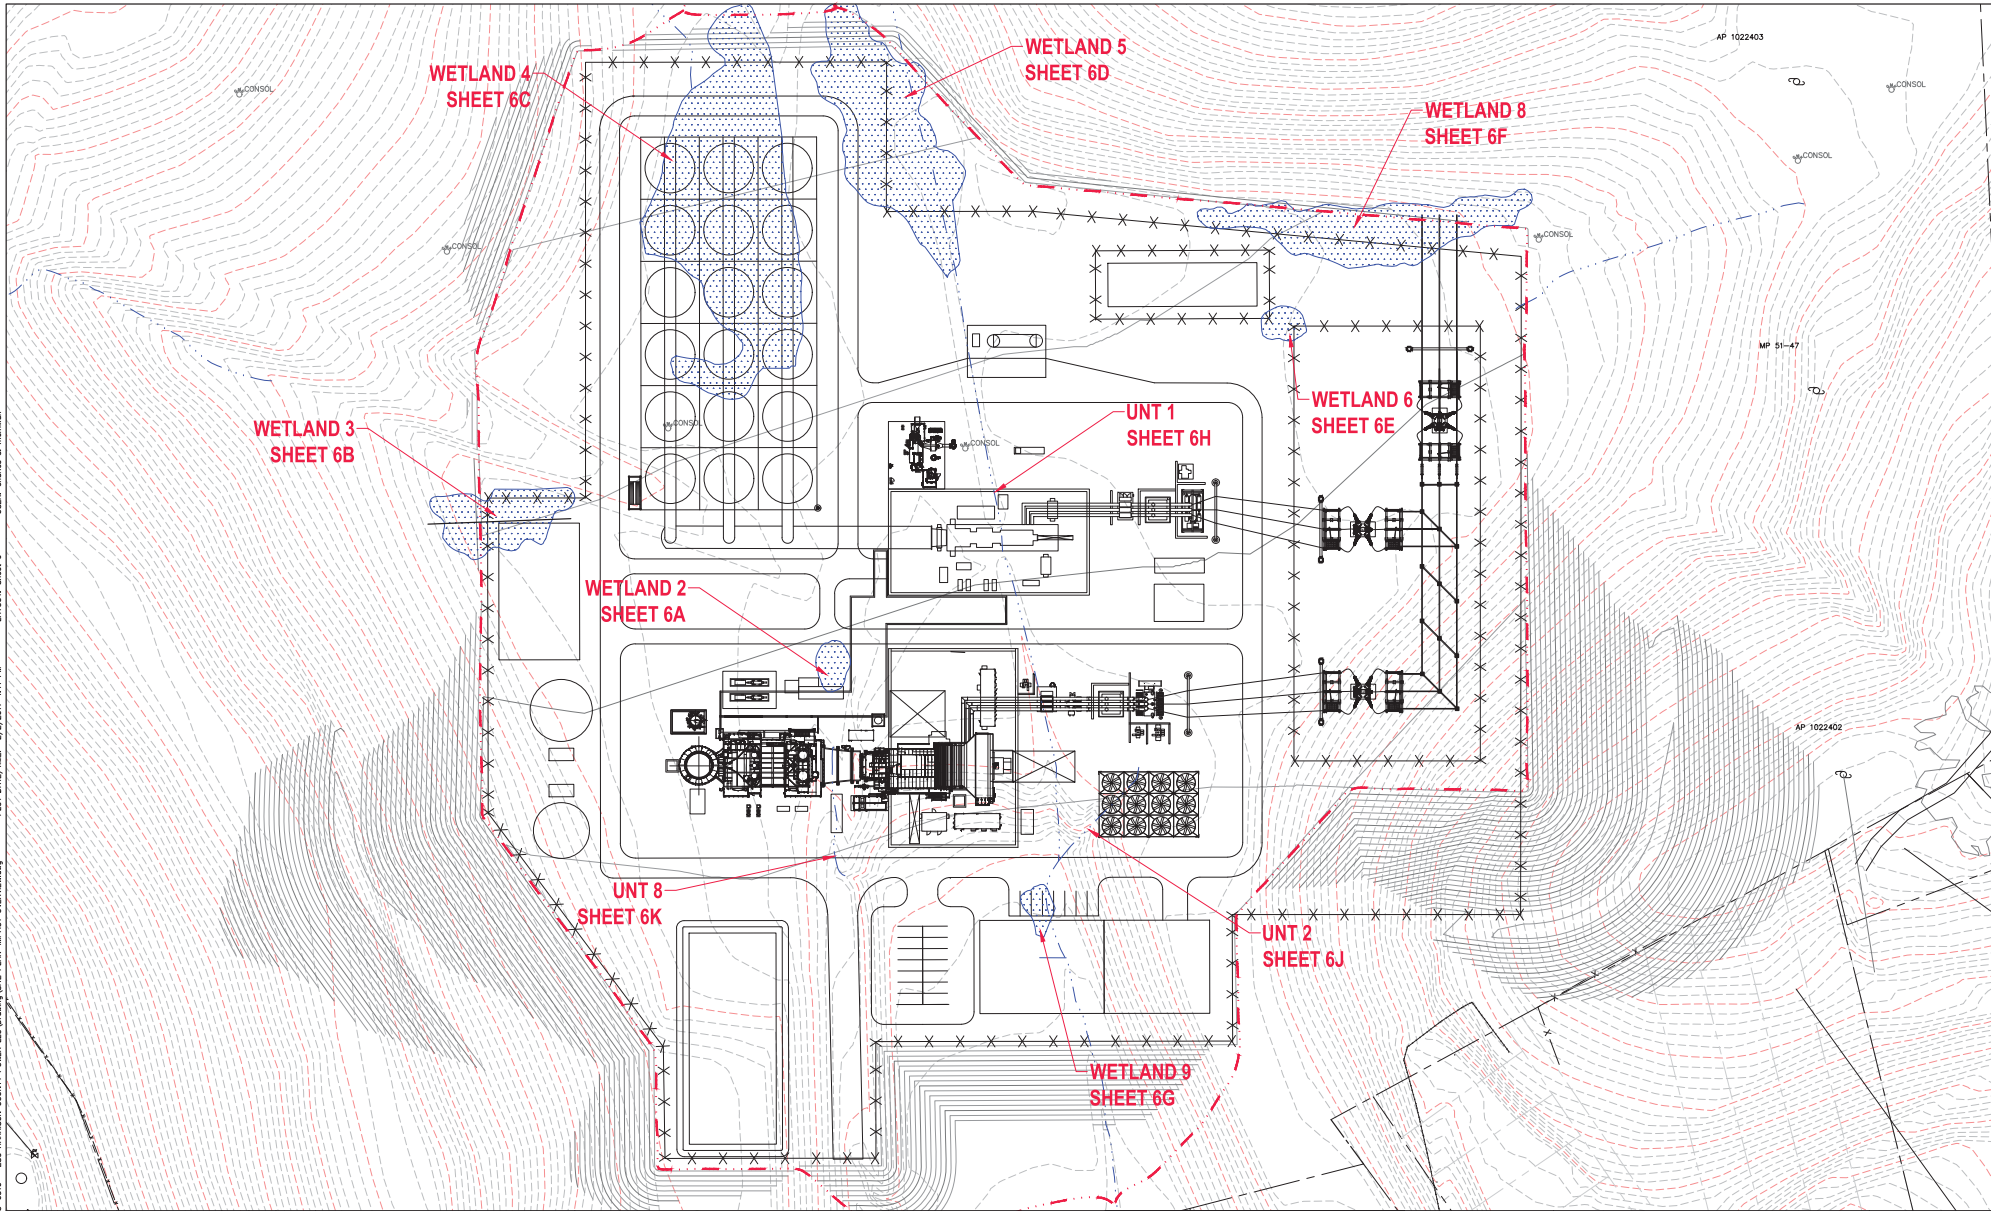

THE INFORMATION CONTAINED HEREIN IS THE
 SOLE PROPERTY OF THE THRASHER GROUP INC.
 REPRODUCTION OF THESE DOCUMENTS IN WHOLE
 OR IN PART, FOR ANY REASON WITHOUT PRIOR
 WRITTEN PERMISSION, IS STRICTLY PROHIBITED.
 COPYRIGHT © 2017 THE THRASHER GROUP INC.

NO.	BY	DATE	DESCRIPTION



SCALE: 1" = 200'	DATE:
DRAWN: C. MCMILLAN	DATE:
LOCUSION:	DATE:
APPROVED:	DATE:
SURVEY DATE:	
SURVEY BY:	
FIELD BOOK No.:	

THRASHER
 600 WHITE OAKS BLVD. P.O. BOX 940
 BRIDGEPORT WV 26330
 www.thrashereng.com
 PHONE (304) 624-4108 FAX (304) 624-7831

PHASE No.	
CONTRACT No.	
PROJECT No.	
101-015-0319	

ESC HARRISON COUNTY POWER, LLC.
 SHEET 6: SITE PLAN - IMPACT OVERVIEW
 HARRISON COUNTY POWER PROJECT
 HARRISON COUNTY, WEST VIRGINIA
 USACE FR# LRP-2016-1483

Exhibit No.	6
-------------	---