


Notes:

1. 15-foot or distance to edge of normal water surface, if less
2. In this 4- x 7-foot transition zone, temporary obstruction by limbs and crown is allowed during development of new plantings for up to 10 years
3. The vegetation-free zone is defined in Engineering Technical Letter 1110-2-571 (2009)

NOT TO SCALE


FIGURE 5 of 9
PUBLIC NOTICE SPK-1995-00412
Extended Levee Cross Section

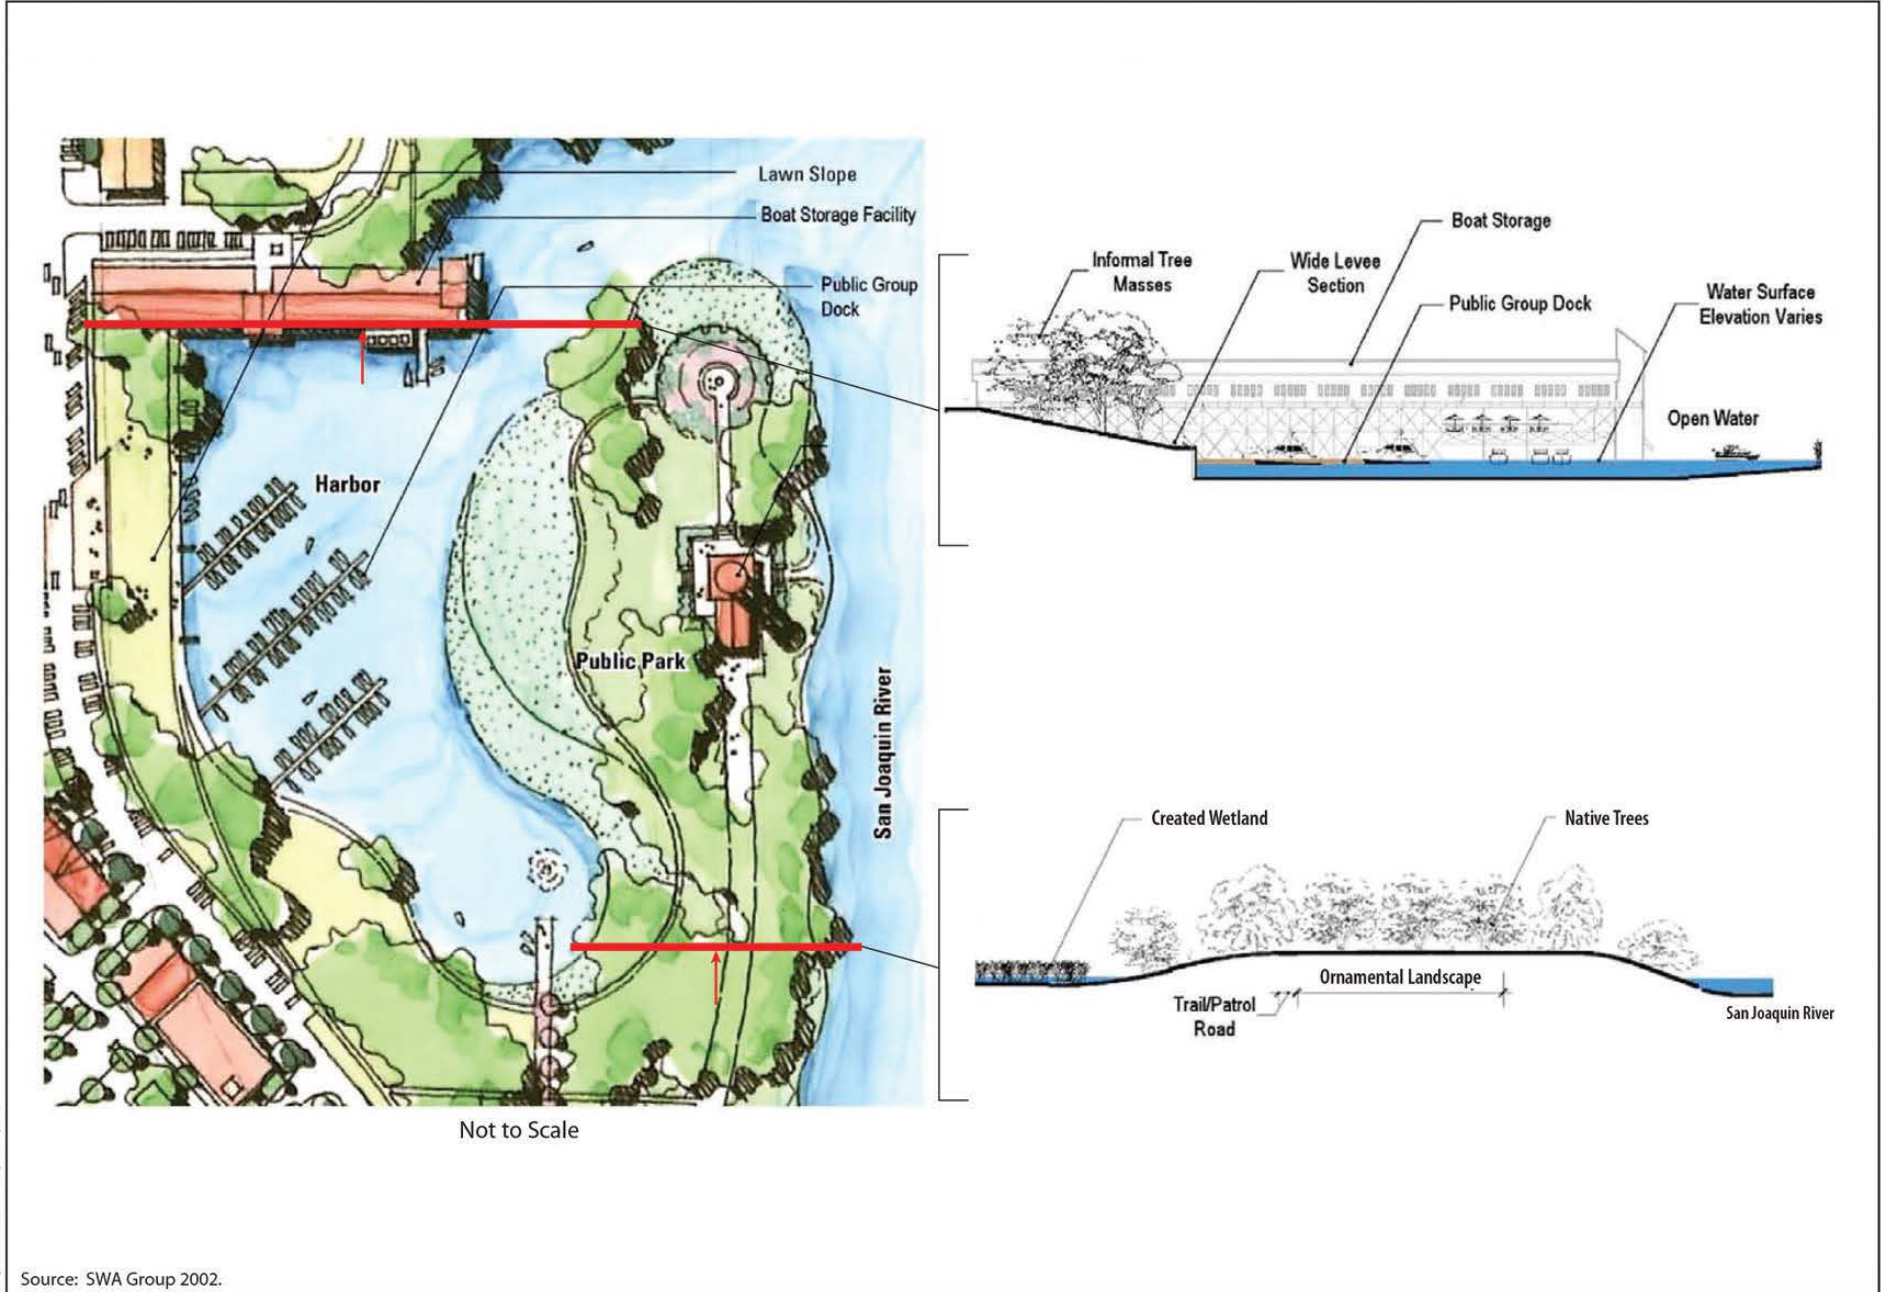

Graphics: 05044.05 (10-10).AB


Source: SWA Group 2002.

FIGURE 6 of 9
PUBLIC NOTICE SPK-1995-00412
Conceptual Rendering of Lathrop Landing Back Bay and Marina

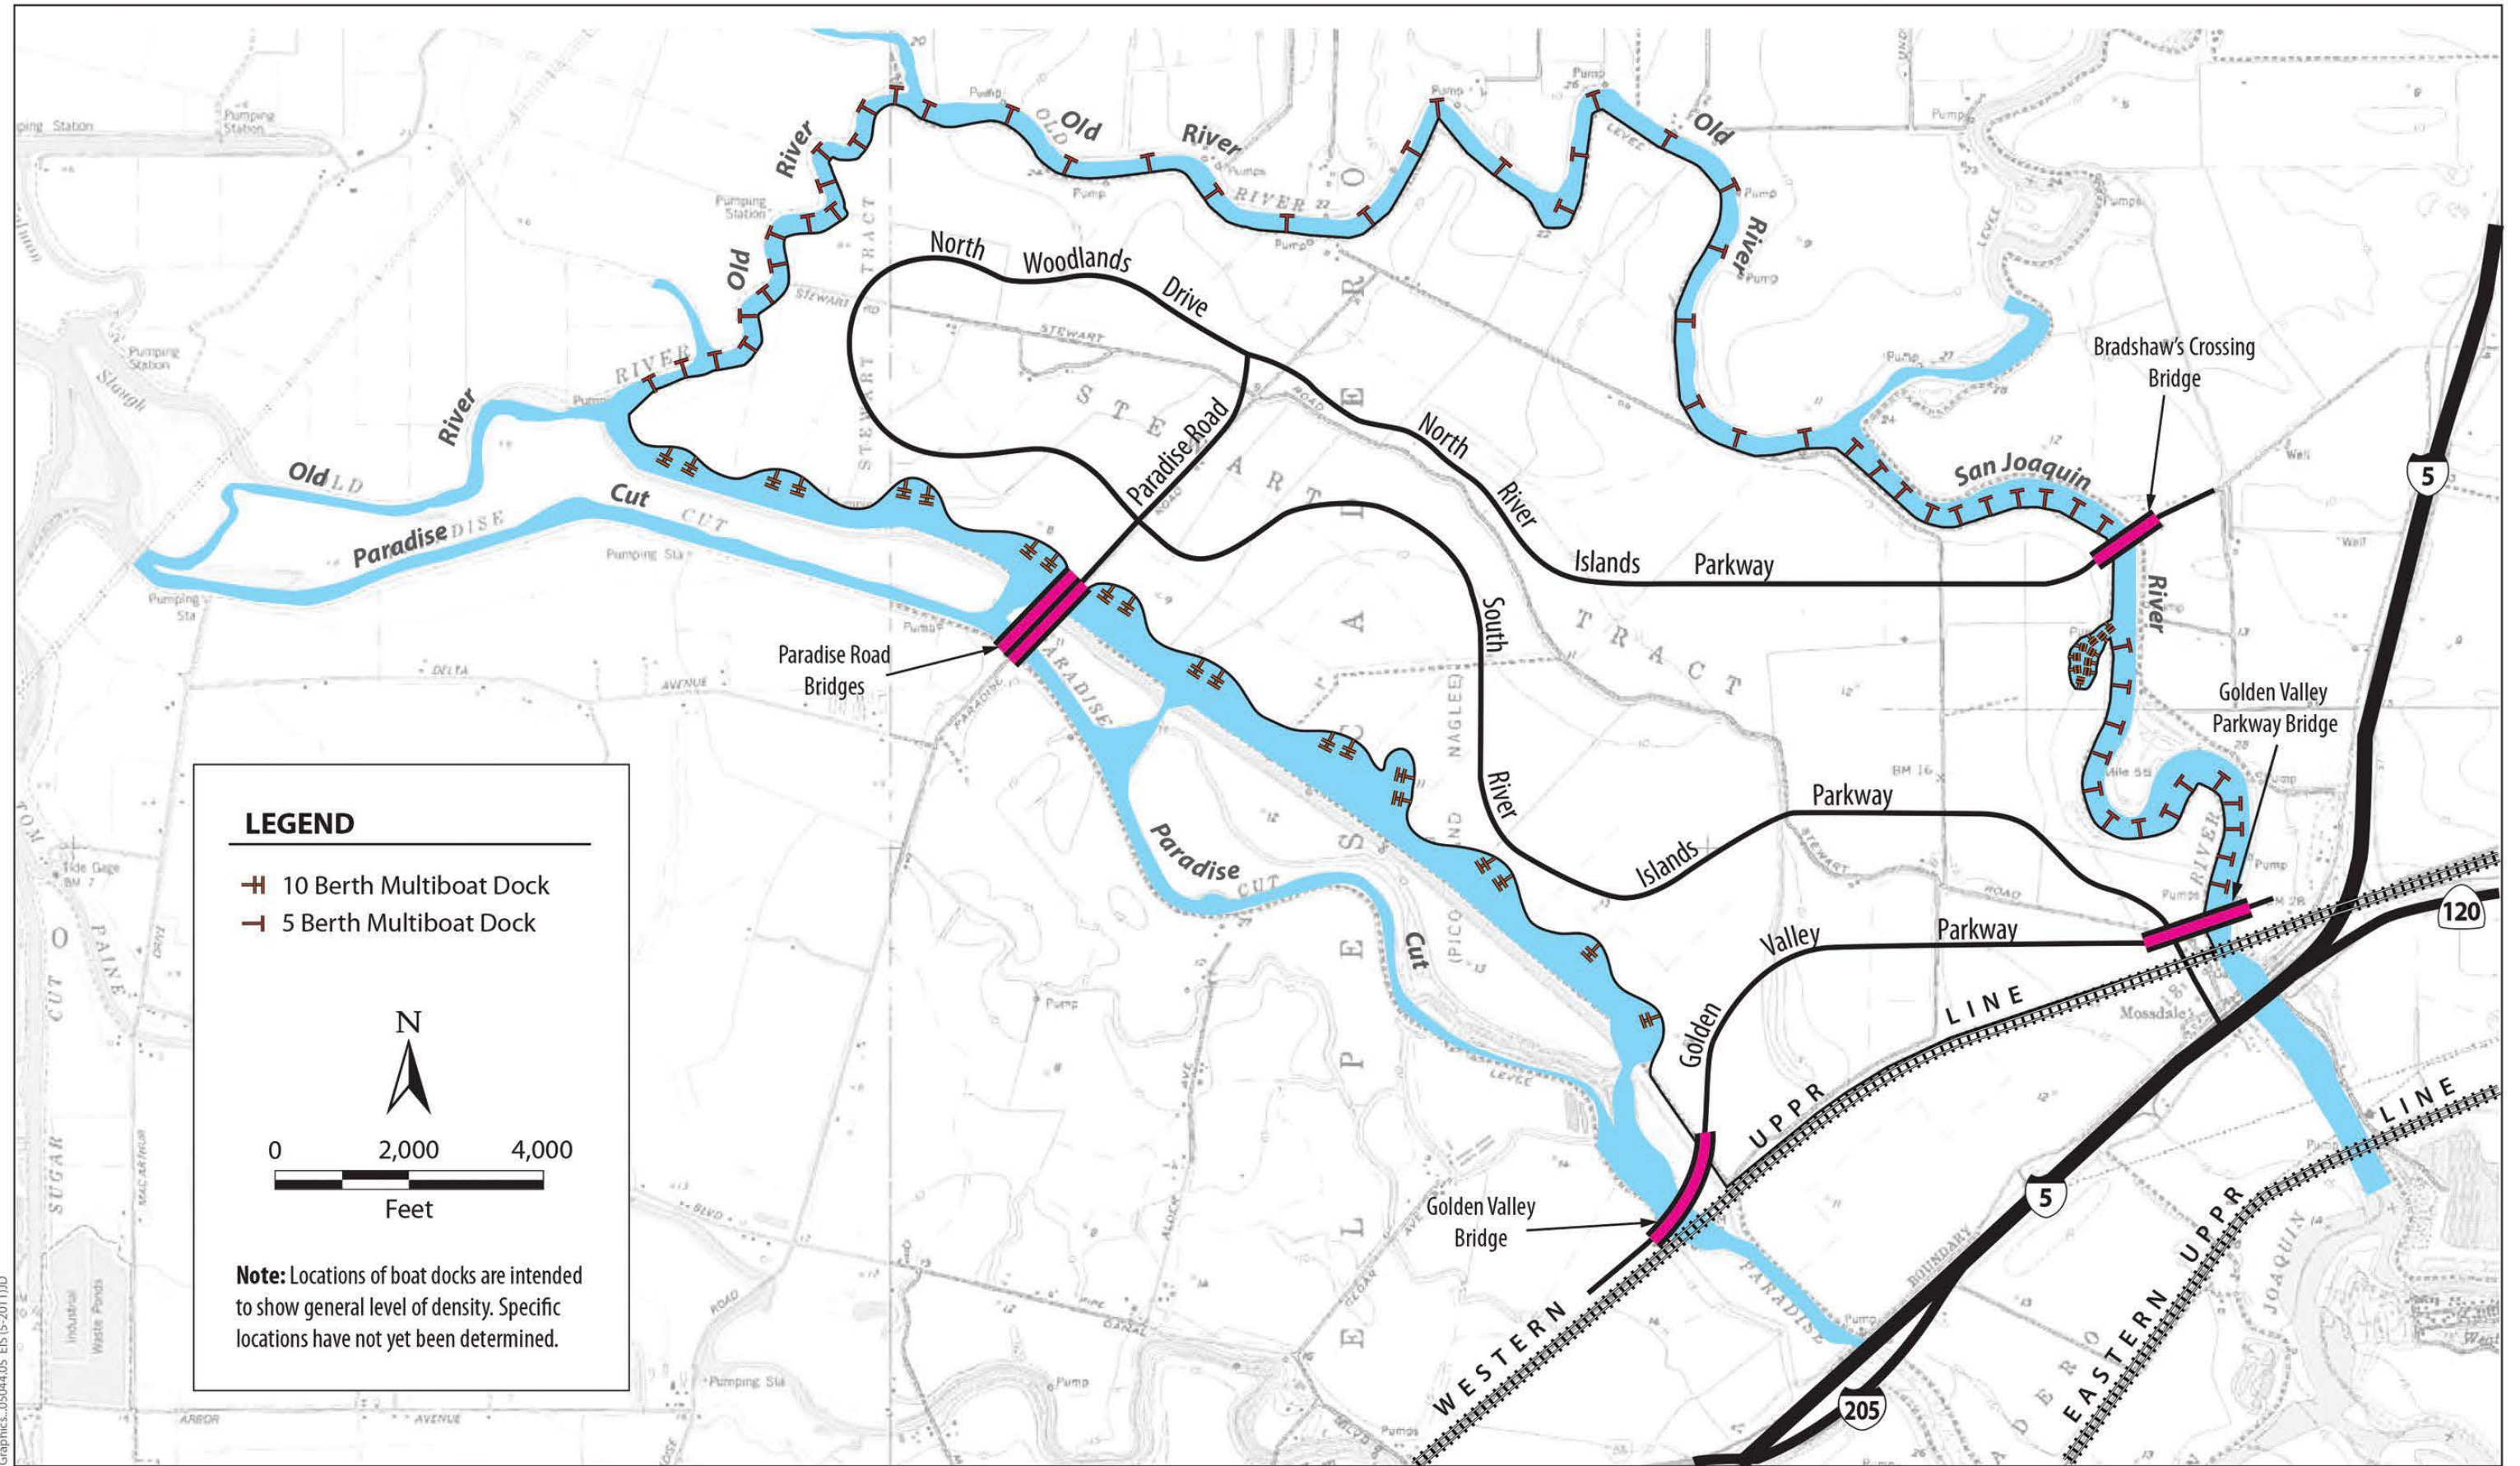

Graphics_05044.05 EIS (5-2011)JD

FIGURE 7 of 9
PUBLIC NOTICE SPK-1995-00412
Structures Associated with Water Features and Waterways

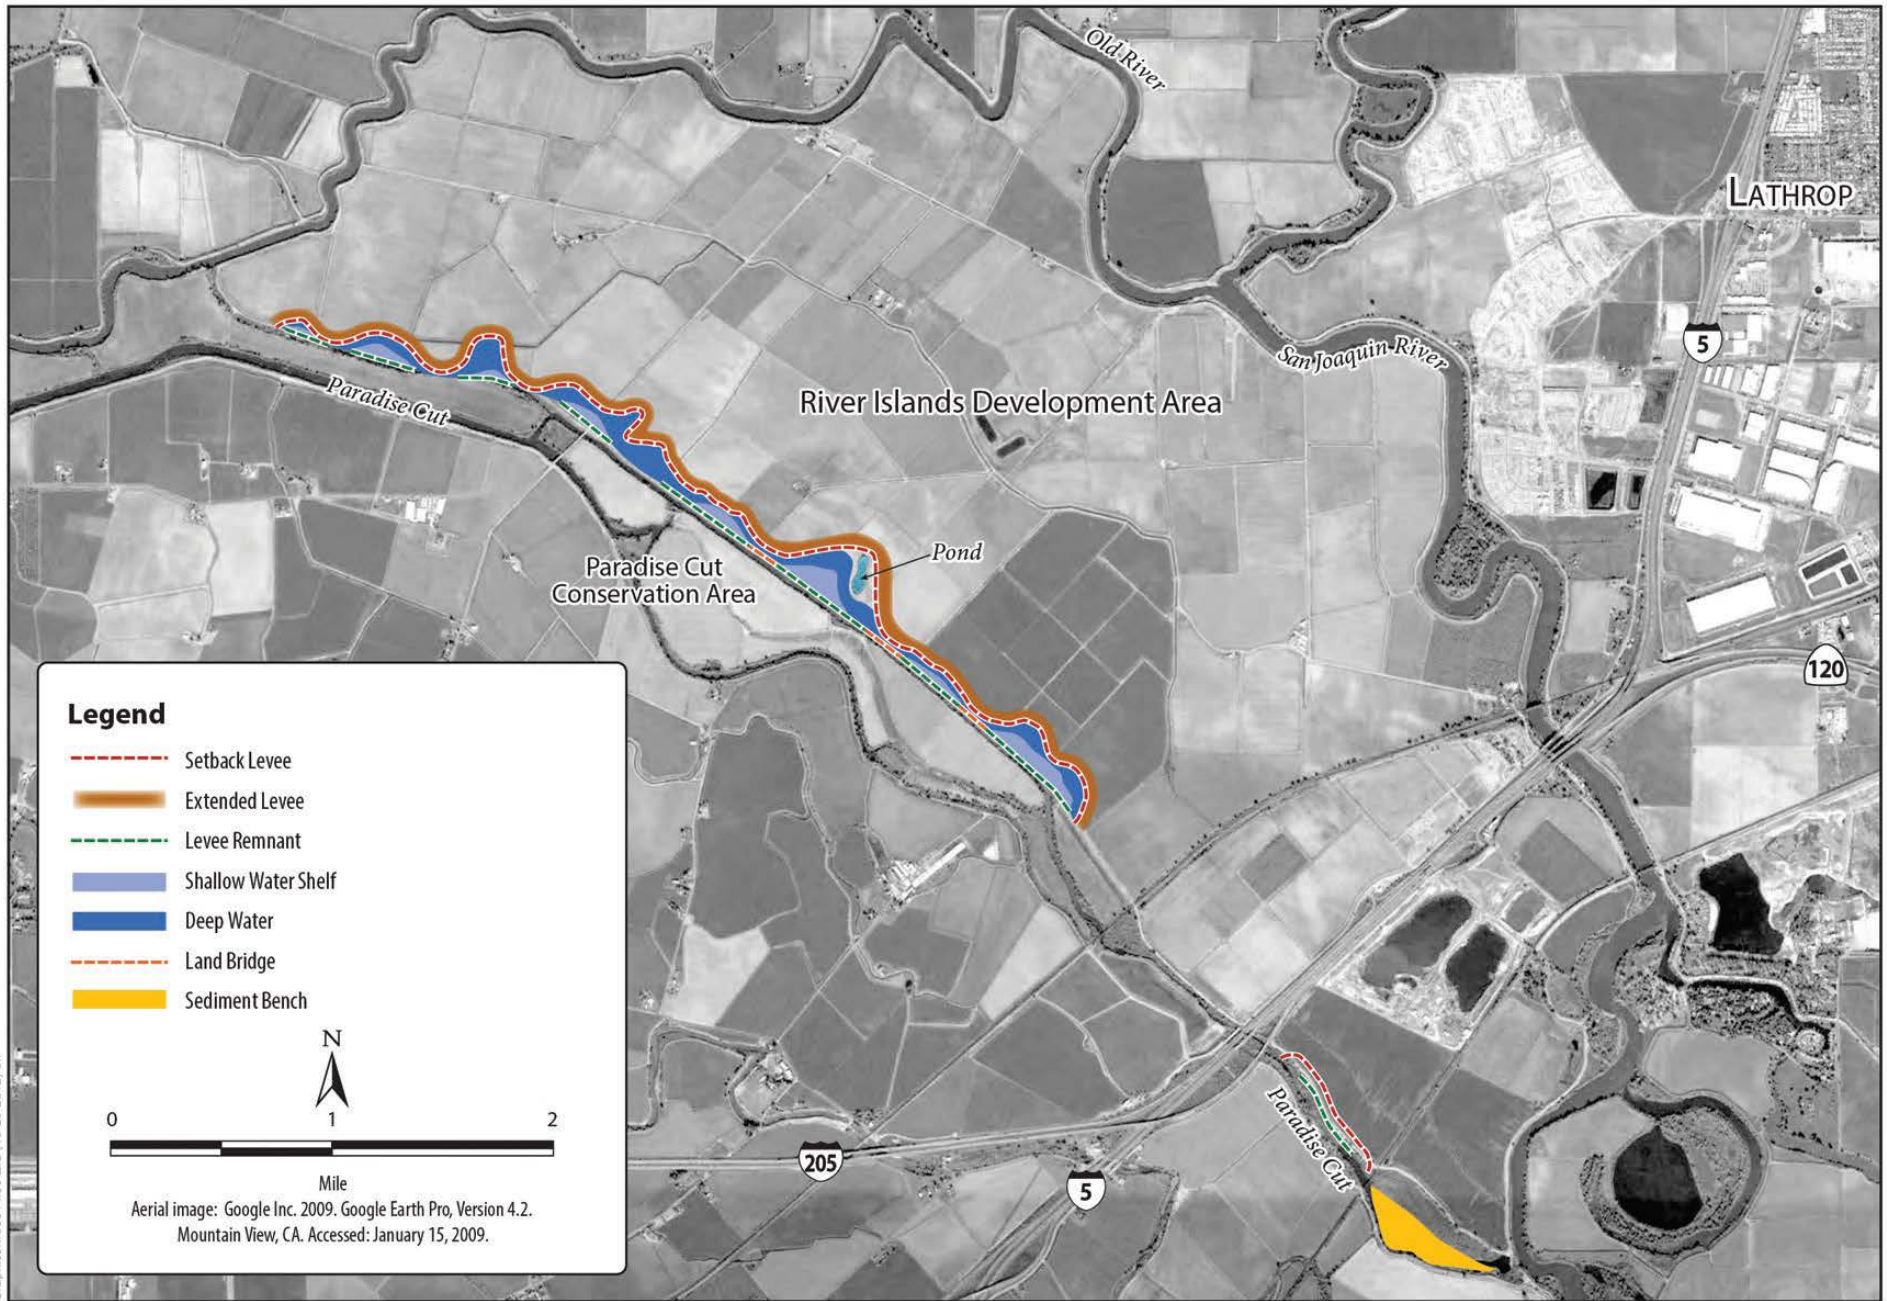

Graphics: 05044.05 EIS (10-25-2012).tm

FIGURE 8 of 9
PUBLIC NOTICE SPK-1995-00412
Proposed Paradise Cut Improvements



FIGURE 9 of 9
PUBLIC NOTICE SPK-1995-00412
River Islands at Lathrop at Buildout (2031)