



**DEPARTMENT OF THE ARMY**  
U.S. ARMY CORPS OF ENGINEERS, SACRAMENTO DISTRICT  
1325 J STREET  
SACRAMENTO CA 95814-2922

408 Permission Section

**PUBLIC NOTICE**

**REQUEST FOR PERMISSION TO ALTER A U.S. ARMY CORPS OF ENGINEERS  
PROJECT UNDER SECTION 408**

**TITLE:** Isleton Water Pipeline (19105)

**PUBLIC NOTICE COMMENT PERIOD:**

Begins: May 23, 2019

Ends: June 22, 2019

**REQUESTER:** In compliance with U.S.C. Title 33, Chapter 9, Subchapter 1, Section 408, California American Water (requester) has requested permission through the Central Valley Flood Protection Board (non-federal sponsor of the federally authorized project) from the U.S. Army Corps of Engineers (USACE) to alter the Sacramento River Flood Control Project, an existing federal flood risk management project, authorized by the Flood Control Act of March 1, 1917, Public Law 367, Sixty-fourth Congress.

**LOCATION:** The proposed project is located along First Street and Second Street between A and C Streets in the city of Isleton along the Sacramento River, Sacramento County, California (Attachment 1).

**REQUESTER'S PROPOSED ACTION:** To authorize the existing 8-inch diameter asbestos-cement (AC) water main along First and B Streets and to install a new High Density Polyethylene (HDPE) extension of that pipeline along First and A Streets. The pipeline extension shall be limited to looping the existing dead-end main along First Street to the adjacent pipeline along Second Street. Also, to authorize existing water pipelines and related appurtenances above the design water surface elevation that provide service to nine service connections, one commercial fire service, and two fire hydrants.

**ENVIRONMENTAL IMPACTS OF PROPOSED ACTION:** The project would take place within existing roadways in the city of Isleton. Local traffic could be temporarily impacted. There would be no vegetation removal and no federally listed special status species would be affected by the project. USACE is in the process of conducting all necessary consultations with Native American tribes and the State Historic Preservation Officer, pursuant to Section 106 of the National Historic Preservation Act.

**AUTHORITY:** The authority to grant permission for temporary or permanent use, occupation or alteration of any USACE civil works project is contained in Section 14 of the Rivers and Harbors Act of 1899, as amended, codified at 33 U.S.C. 408 ("Section 408"). Section 408 authorizes the Secretary of the Army, on the recommendation of the Chief of Engineers, to grant permission for the alteration or occupation or use of a

USACE project if the Secretary determines that the activity will not be injurious to the public interest and will not impair the usefulness of the project. The Secretary of Army's authority under Section 408 has been delegated to the USACE, Chief of Engineers. The USACE Chief of Engineers has further delegated the authority to the USACE, Directorate of Civil Works and Division and District Engineers, depending upon the nature of the activity.

**LIMITS OF SECTION 408 AUTHORITY:** A requester has the responsibility to acquire all other permissions or authorizations required by federal, state, and local laws or regulations, including any required permits from the USACE Regulatory Program under Section 10 of the Rivers and Harbors Act of 1899 (33 U.S.C. 403), Section 404 of the Clean Water Act (33 U.S.C. Section 1344), and/or Section 103 of the Marine Protection, Research and Sanctuaries Act of 1972 (33 U.S.C. 1413). In addition, an approval under Section 408 does not grant any property rights or exclusive privileges nor does it authorize any injury to the property or rights of others.

**EVALUATION FACTORS:** The decision whether to grant the requested permission for project alteration under Section 408 will be based on several factors. That decision will reflect the national concern for both protection and utilization of important resources. The benefit which reasonably may be expected to accrue from the proposal must be balanced against its reasonably foreseeable detriments. Review of requests for alteration will be reviewed by a USACE technical review team considering the following factors:

1) Impair the Usefulness of the Project Determination. The review team will determine if the proposed alteration would limit the ability of the USACE project to function as authorized, or would compromise or change any authorized project conditions, purposes or outputs. In order for an alteration to be approved, the requester must demonstrate that the alteration does not impair the usefulness of the federally authorized project.

2) Injurious to the Public Interest Determination. Proposed alterations will be reviewed to determine the probable impacts, including cumulative impacts, on the public interest. Factors that may be relevant to the public interest evaluation depend upon the type of USACE project being altered and the nature of the proposed alteration and may include, but are not limited to, such things as conservation, economic development, historic properties, cultural resources, environmental impacts, water supply, water quality, flood hazards, floodplains, residual risk, induced damages, navigation, shore erosion or accretion, and recreation. This evaluation will consider information received from the interested parties, including tribes, agencies, and the public. The benefits that reasonably may be expected to accrue from the proposal must be compared against its reasonably foreseeable detriments. The decision whether to approve an alteration will be determined by the consideration of whether benefits are commensurate with risks and by the net impact of the alteration on the public interest using the public interest factors.

3) Environmental Compliance. A decision on a Section 408 request is a federal action, and therefore subject to the National Environmental Policy Act (NEPA) and other environmental compliance requirements. While USACE is responsible for ensuring

environmental compliance, the requester is responsible for providing all information that the Sacramento District identifies as necessary to satisfy all applicable federal laws, executive orders, regulations, policies, and procedures. NEPA and other analysis completed to comply with other environmental statutes (e.g. Endangered Species Act) should be commensurate with the scale and potential effects of the activity that would alter the USACE project. The Sacramento District will work with the requester to determine the requirements, which will be scaled to the likely impacts of the proposed alteration and should convey the relevant considerations and impacts in a concise and effective manner.

**PUBLIC INVOLVEMENT:** The purpose of this notice is to solicit comments from the public; federal, state, and local agencies and officials; tribes; and other interested parties regarding the Isleton Water Pipeline, a proposed alteration to an existing federally authorized project. Comments received within 30 days of publication of this notice will be used in the evaluation of potential impacts of the proposed action on important resources and in the evaluation of whether the proposed alteration would be injurious to the public interest and/or would impair the usefulness of the authorized project. Only the specific activities that have the potential to occupy, use or alter the Sacramento River Flood Control Project will be evaluated. Please limit comments to the area of the alteration and those adjacent areas that would be directly or indirectly affected by the alteration to the Sacramento River Flood Control Project. Please note that all comment letters received are subject to release to the public through the Freedom of Information Act.

**SUBMITTING COMMENTS:** Written comments, referencing Identification Number 19105 must be submitted to the office listed below on or before June 22, 2019.

Kaleigh Maze, Biologist  
US Army Corps of Engineers, Sacramento District  
1325 J Street, Room 1460  
Sacramento, California 95814-2922

Email: *Kaleigh.Maze@usace.army.mil*

Attachments:

- 1) Vicinity and Site Maps
- 2) Site Plans

# Attachment 1 – Vicinity and Site Maps

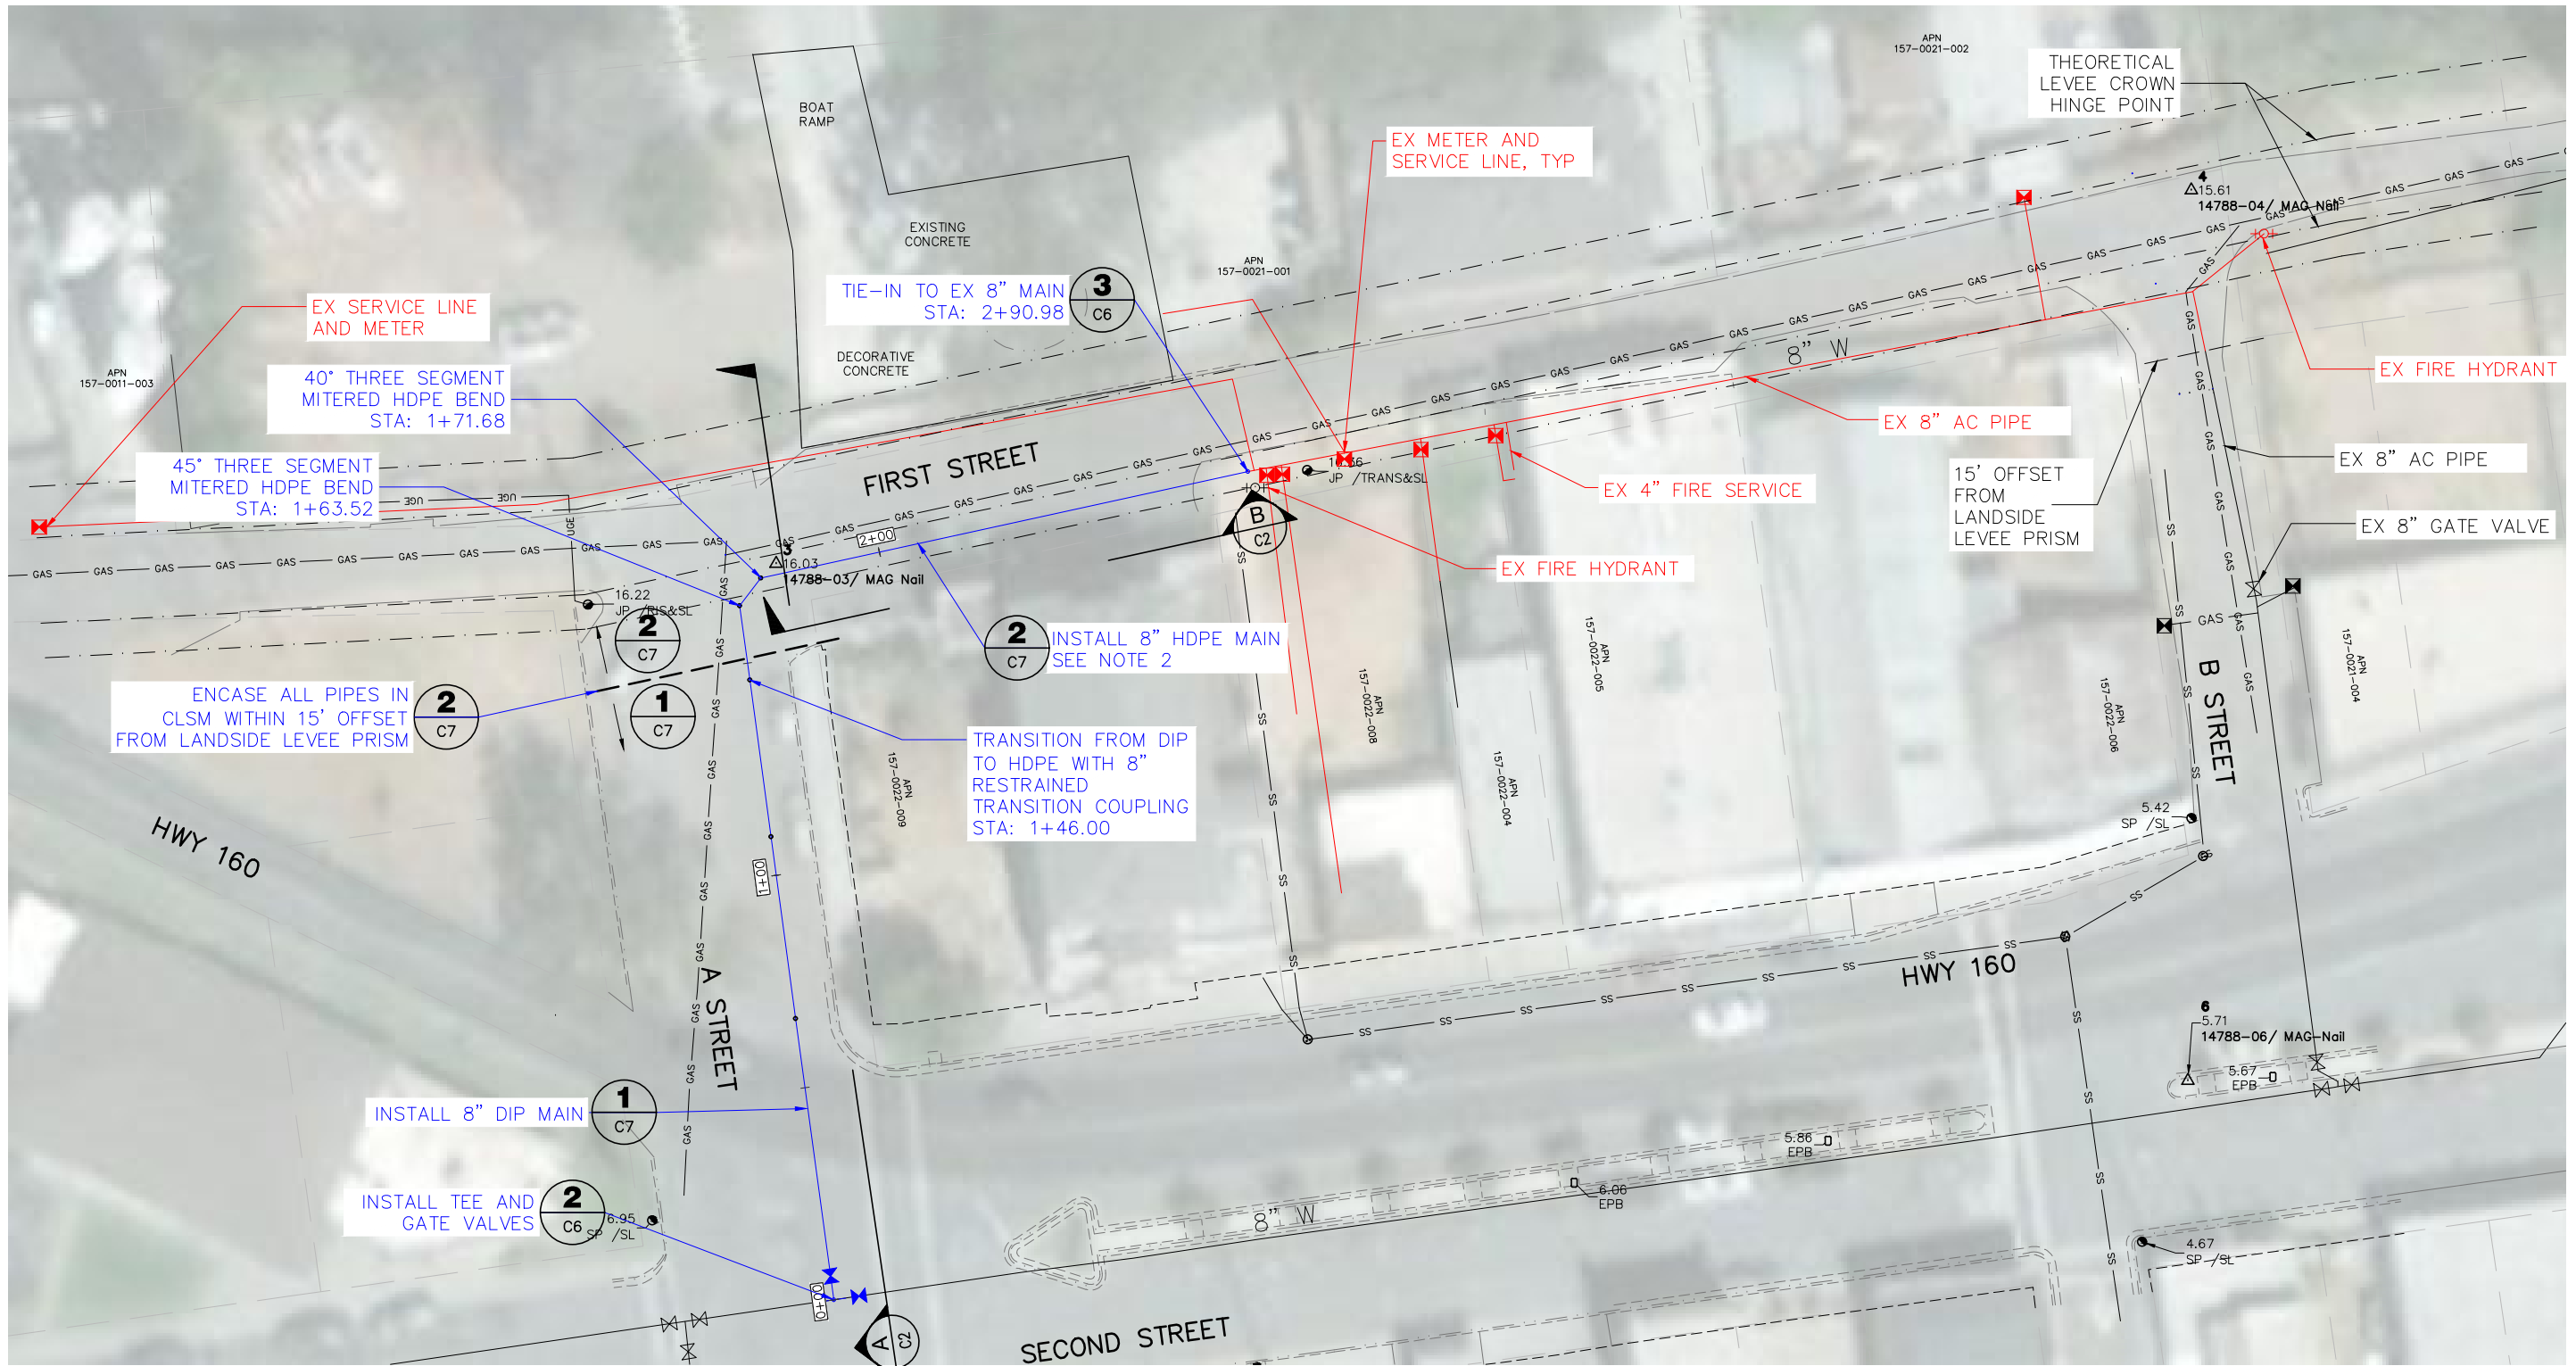


Figure 1. Site vicinity map.



Figure 2. Proposed project location map.

## **Attachment 2 – Site Plans**



- LEGEND**
- PROPOSED NEW WATER PIPELINE
  - EXISTING WATER PIPELINE AND SERVICE LINES TO BE PERMITTED
  - ⊠ EXISTING METERS TO BE PERMITTED
  - +O+ EXISTING FIRE HYDRANT TO BE PERMITTED

- NOTES:**
1. ALL PIPES WITHIN THE LEVEE WILL BE ENCASED IN CLSM.+
  2. CONTRACTOR TO POTHOLE EXISTING WATER MAIN AT TIE-INS TO VERIFY EXACT LOCATION AND DEPTH.

REV	DATE	BY	DESCRIPTION

SCALE: 1"=20'

DATE: DEC 2018


WARNING: IF THIS BAR DOES NOT MEASURE 1" THEN DRAWING IS NOT TO SCALE.

DESIGNED: JMR  
 DRAWN: JMR  
 CHECKED: KBB

**CALIFORNIA AMERICAN WATER**  
 4701 BELOIT DRIVE  
 SACRAMENTO, CALIFORNIA 95838 PHONE (916) 568-4207 FAX (916) 568-4286

**PETERSON . BRUSTAD . INC**  
 ENGINEERING . CONSULTING

80 Blue Ravine Rd. Suite 280  
 Folsom, CA 95630  
 PH. 916-608-2212

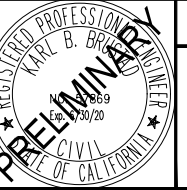

ISLETON DISTRIBUTION SYSTEM IMPROVEMENT PROJECT

**SITE PLAN**