

SCALE
0 150 300 FEET

FDR

SR 0228 BALLS BEND
CONTOUR PLAN
SHEET 1


SR 0228 BALLS BEND
CONTOUR PLAN
SHEET 2



SCALE
0 150 300 FEET



SR 0228 BALLS BEND
CONTOUR PLAN
SHEET 3

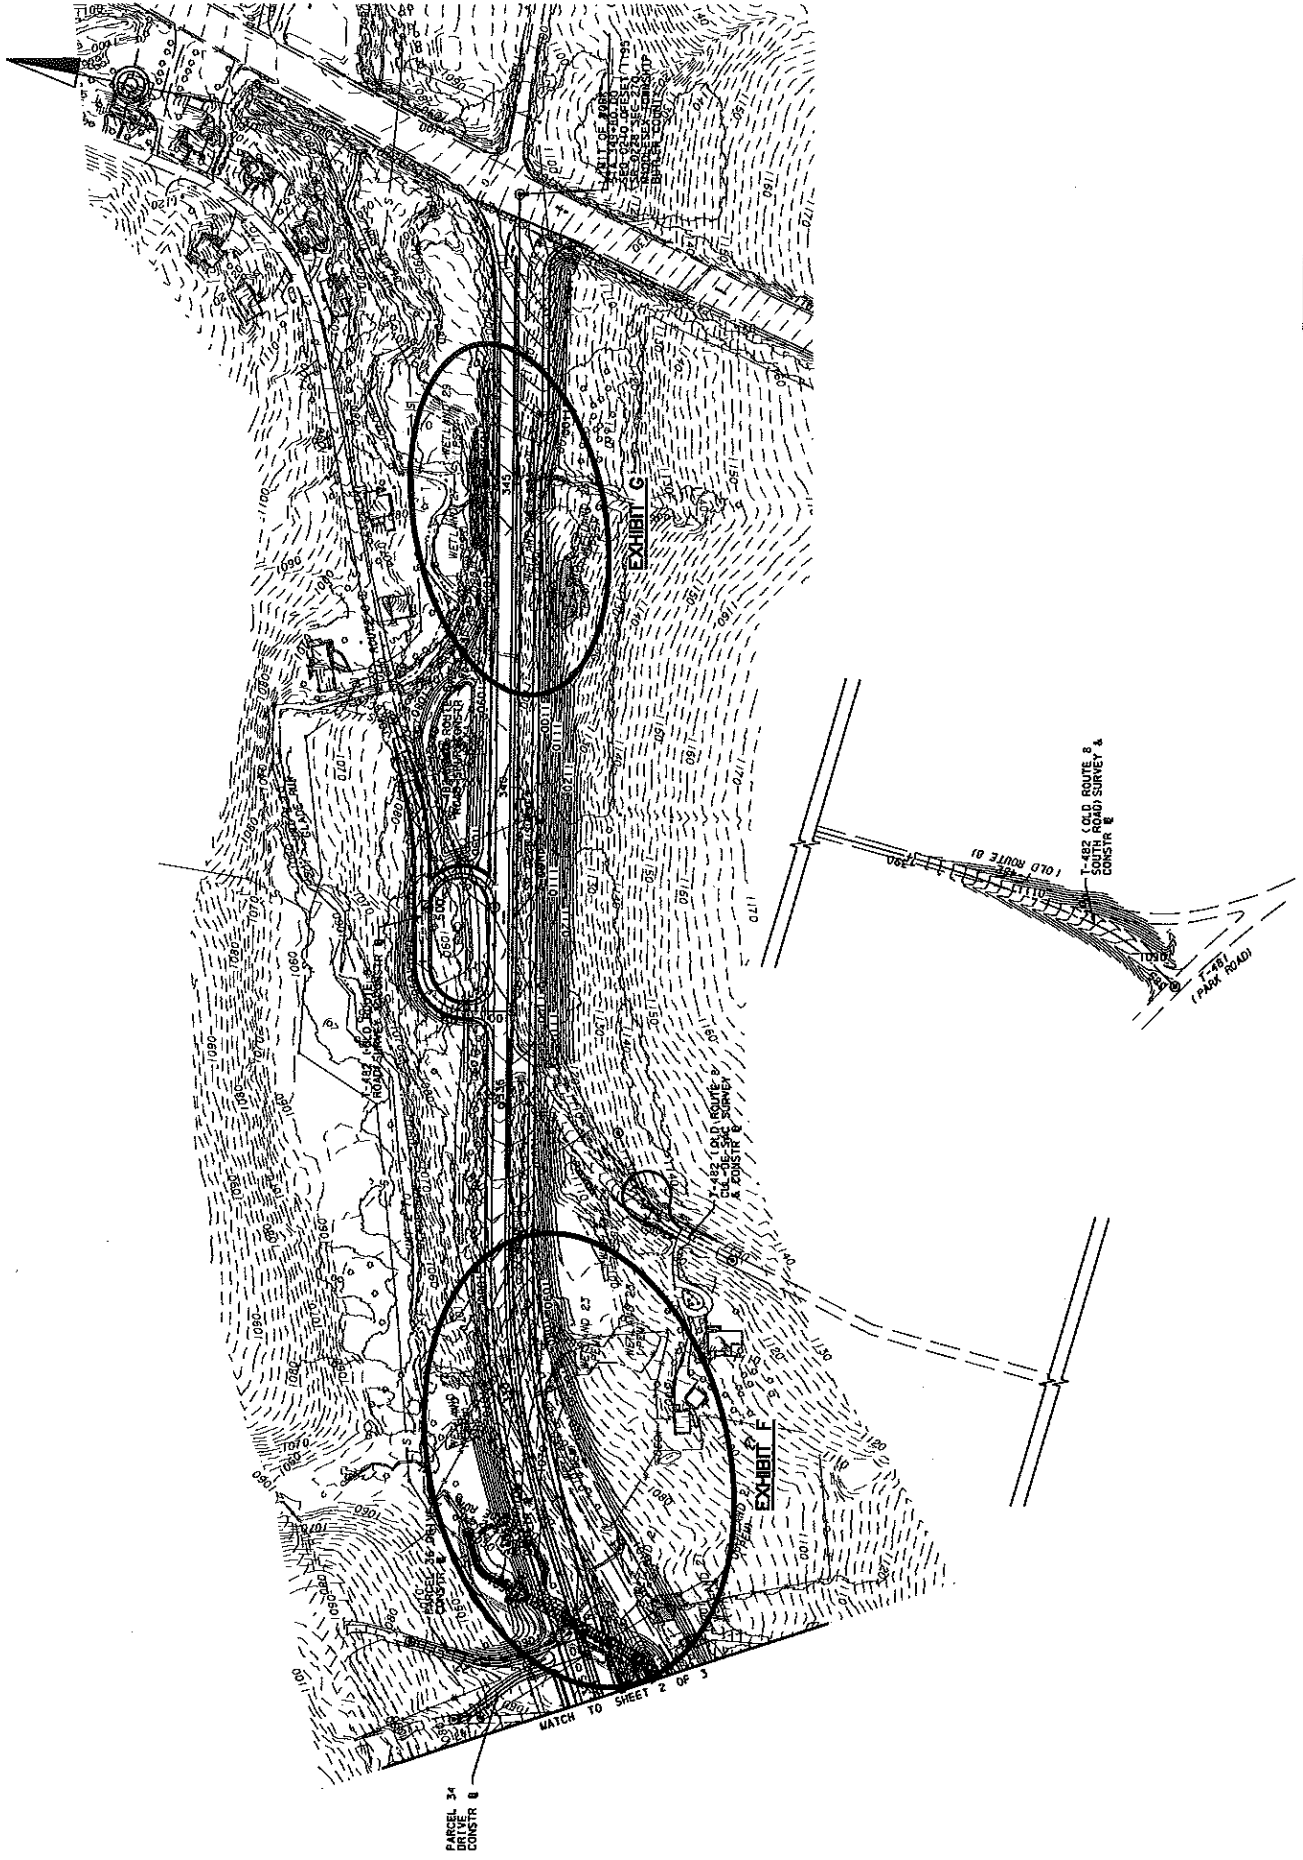

PARCEL 34
DRIVE
CONSTR. E

WATCH TO SHEET 2 OF 3



EXHIBIT G

EXHIBIT F

T-482 (OLD ROUTE B
SOUTH ROAD) SURVEY &
CONSTR. E

T-481
(PAKER ROAD)

SR 0228 BALLS BEND
SITE PLAN
EXHIBIT A

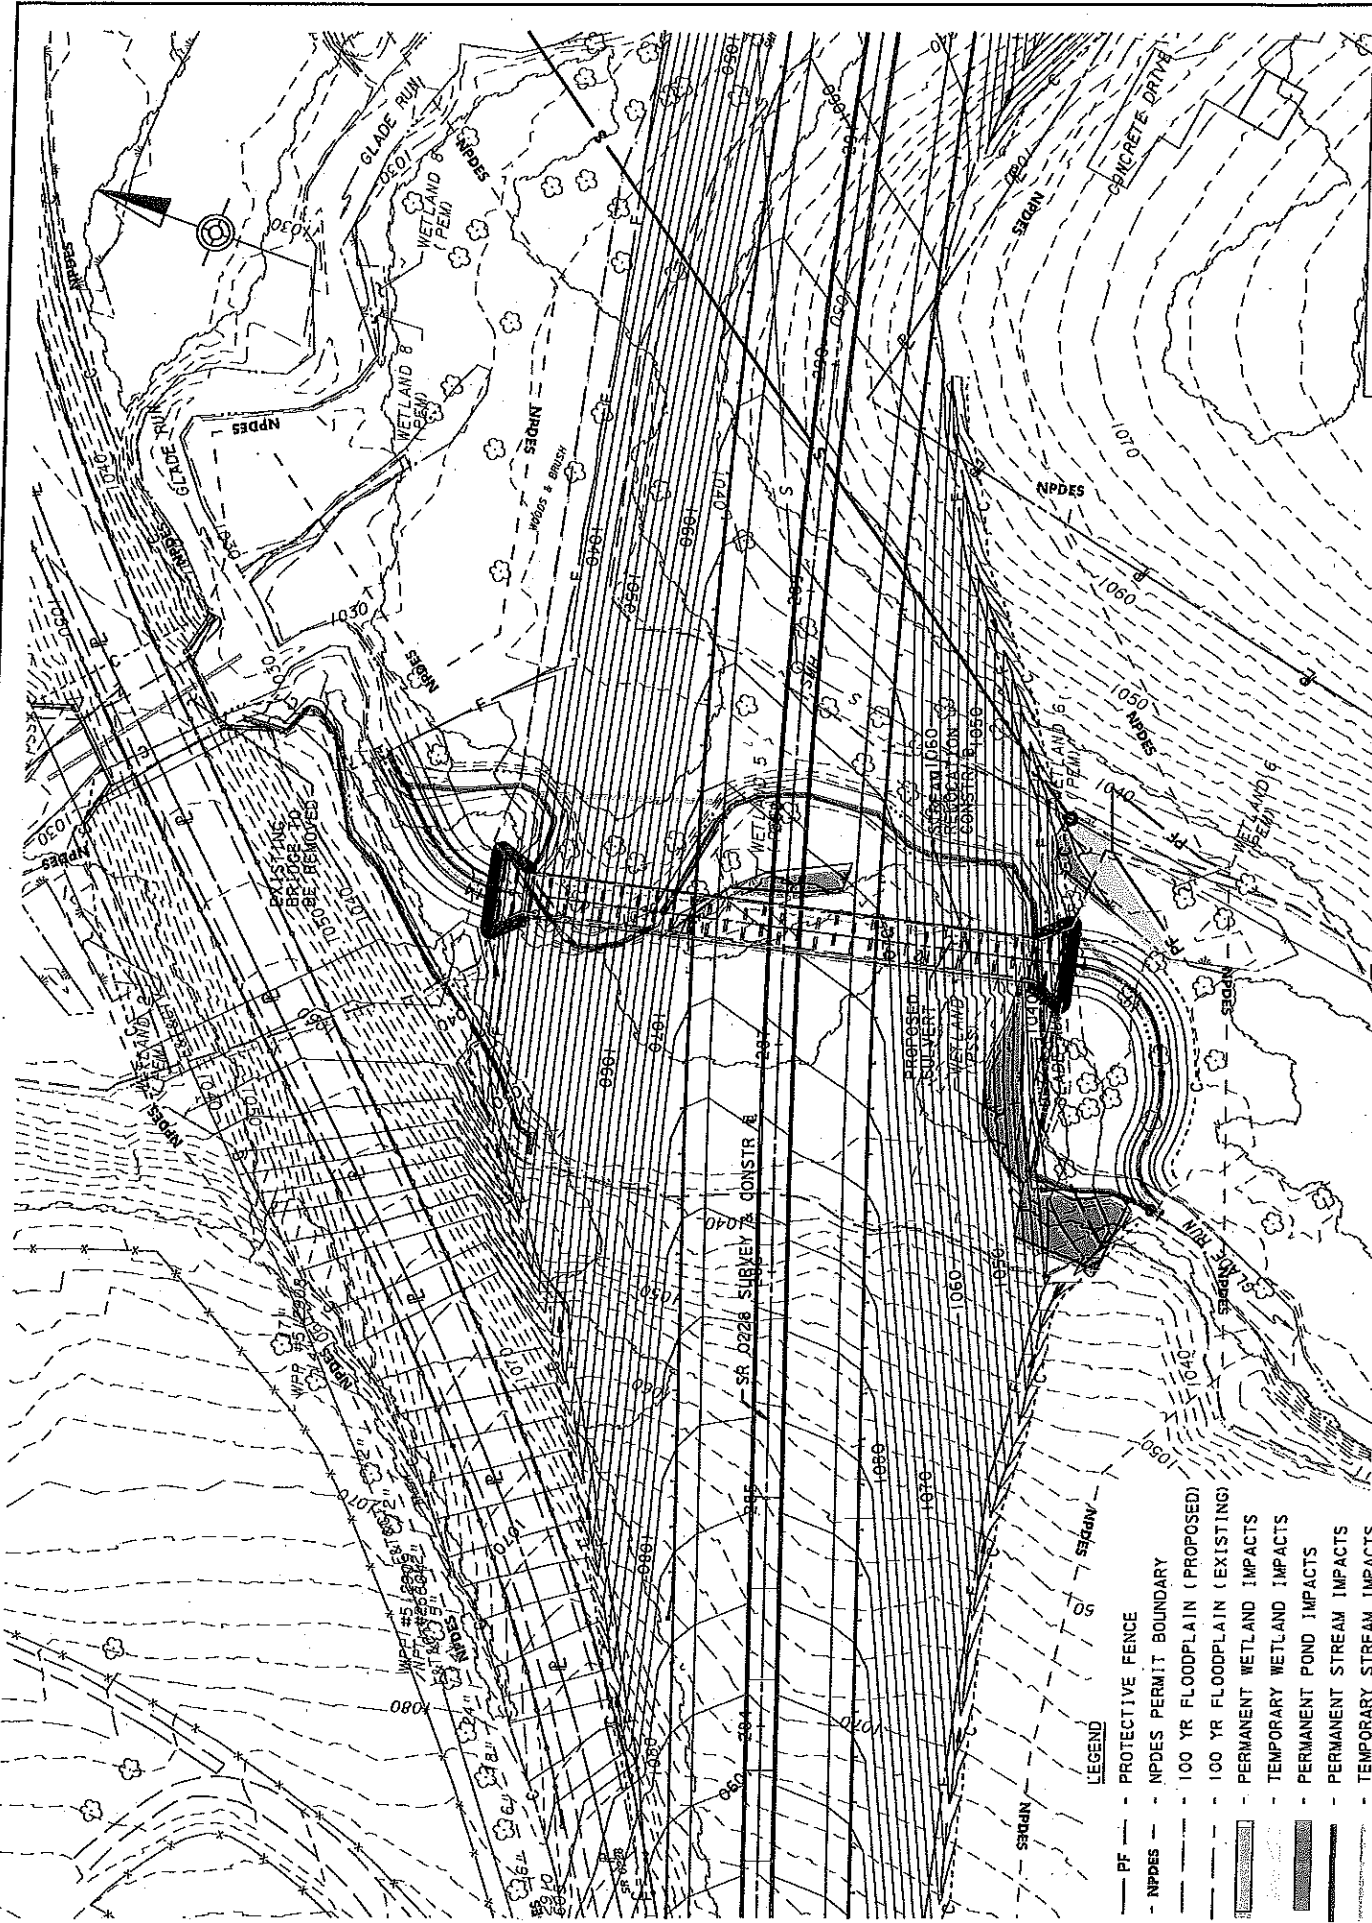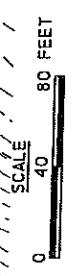


- LEGEND
- PF - PROTECTIVE FENCE
 - NPDES - NPDES PERMIT BOUNDARY
 - 100 YR FLOODPLAIN (PROPOSED)
 - 100 YR FLOODPLAIN (EXISTING)
 - PERMANENT WETLAND IMPACTS
 - TEMPORARY WETLAND IMPACTS
 - PERMANENT POND IMPACTS
 - PERMANENT STREAM IMPACTS
 - TEMPORARY STREAM IMPACTS
 - RELOCATED STREAM
 - STREAM RESTORATION

SR 0228 BALLS BEND
SITE PLAN
EXHIBIT B



SCALE
0 40 80 FEET

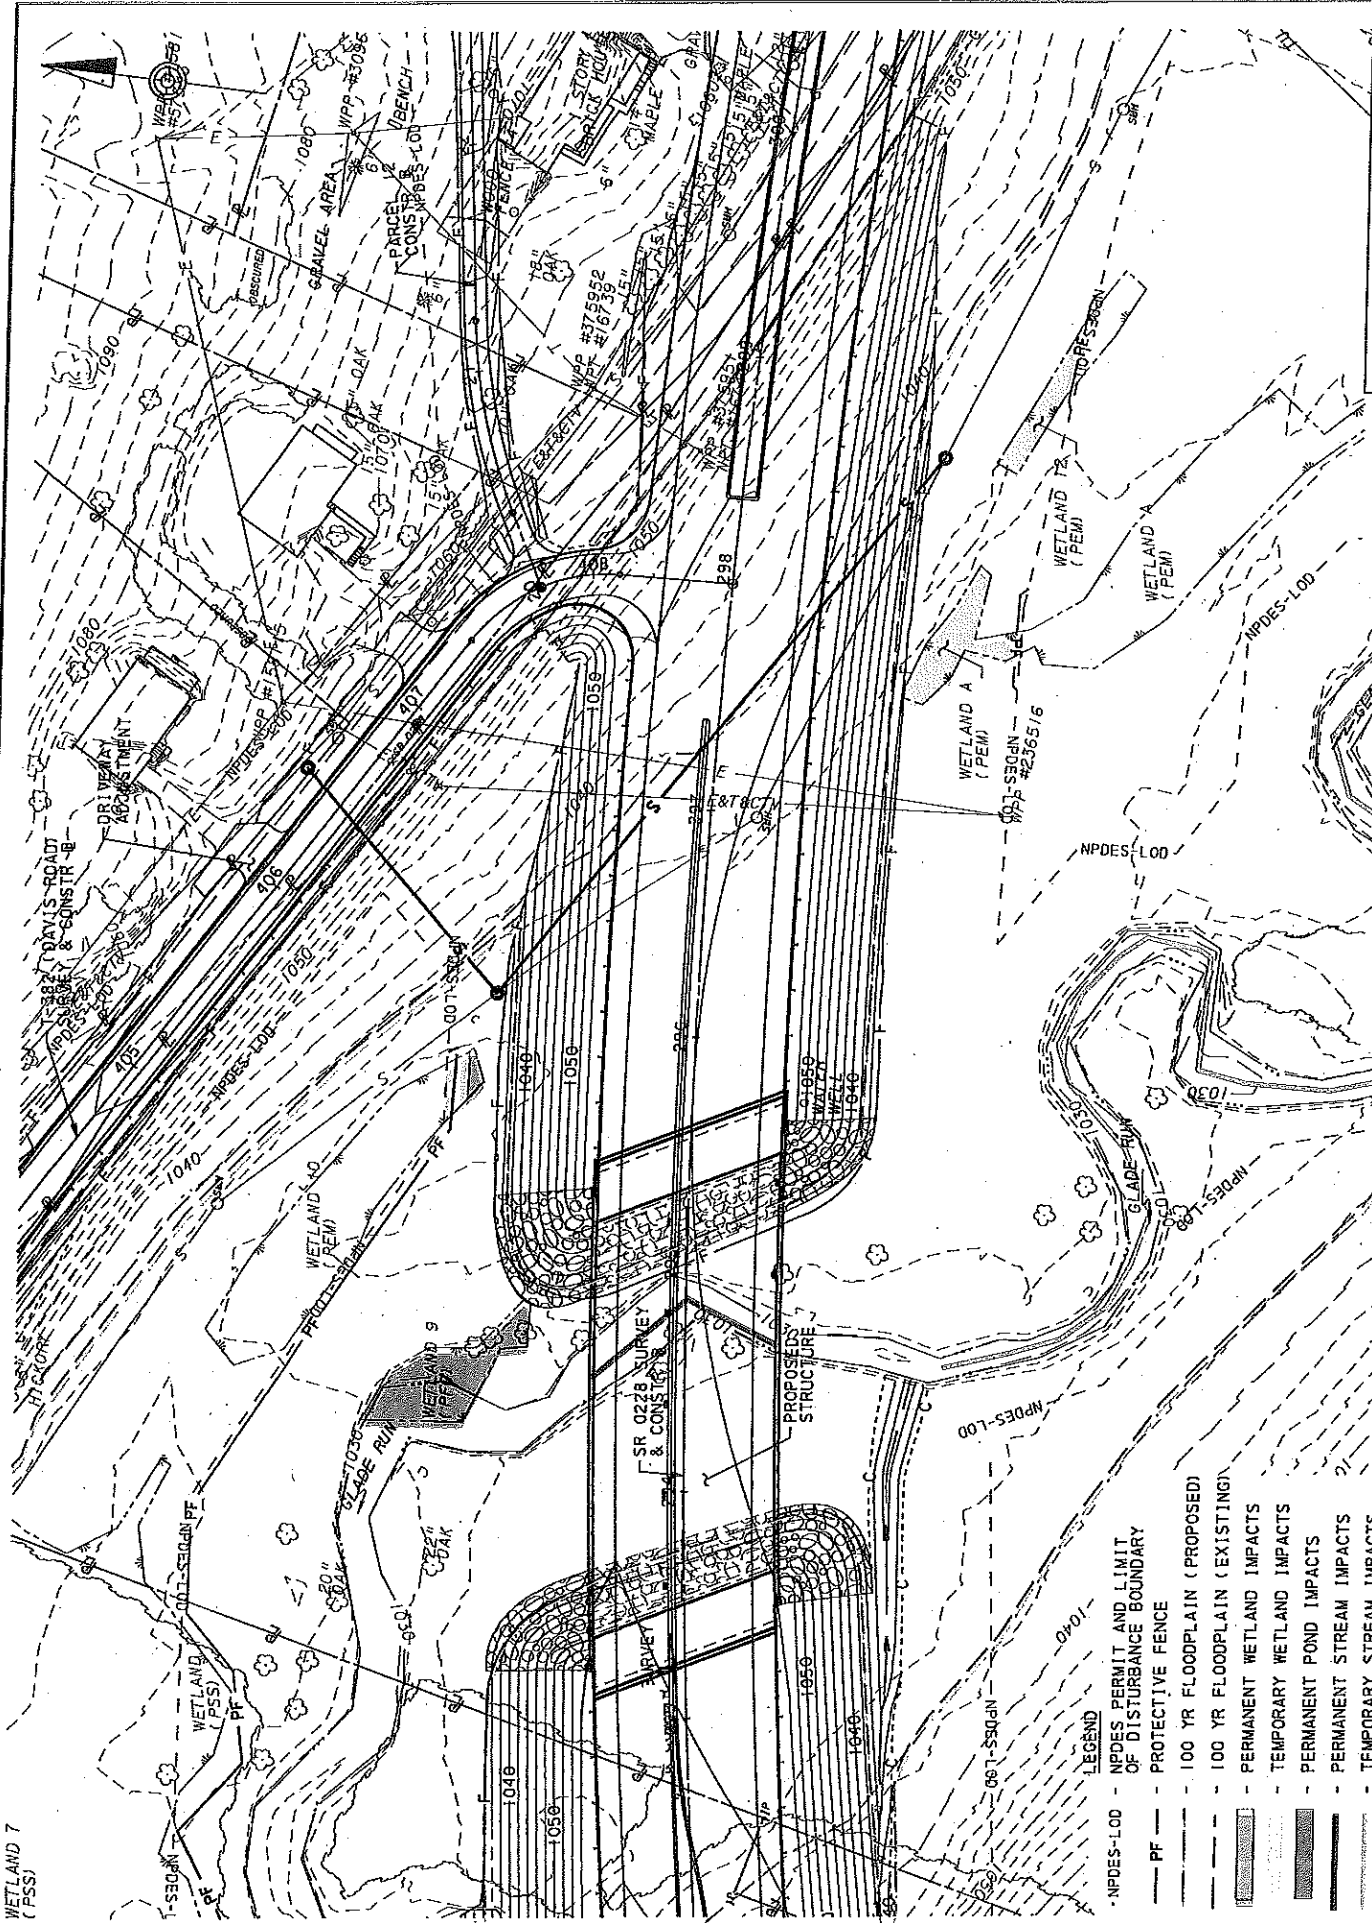

WETLAND 7
(PSS)

- LEGEND**
- NPDES-LOD - NPDES PERMIT AND LIMIT OF DISTURBANCE BOUNDARY
 - PF - PROTECTIVE FENCE
 - 100 YR FLOODPLAIN (PROPOSED)
 - 100 YR FLOODPLAIN (EXISTING)
 - PERMANENT WETLAND IMPACTS
 - TEMPORARY WETLAND IMPACTS
 - PERMANENT POND IMPACTS
 - PERMANENT STREAM IMPACTS
 - TEMPORARY STREAM IMPACTS
 - RELOCATED STREAM
 - STREAM RESTORATION