
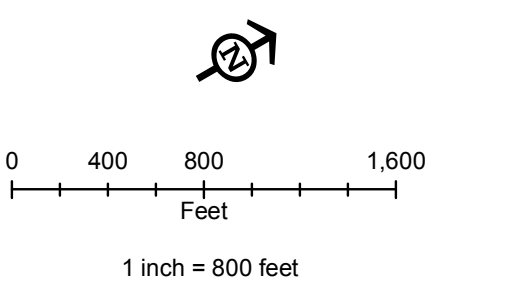


- Legend**
- Construction Area Boundary
  - Permanent Fill (37,604 acres)
  - Ordinary High Water Mark (OHWM)
  - Segment Boundary
  - Sacramento River Mile
  - Pond
  - Ditch
- Project Elements**
- Cutoff Wall
  - Offset Area Grading
  - Proposed Road
  - O&M Corridor
  - Seepage Berm
  - Adjacent Levee
  - Setback Levee
  - Levee Slope Flattening
  - Bank Stabilization
  - Levee Breach Arming
  - Staging Area

W = Average Width at Ordinary High Water Mark

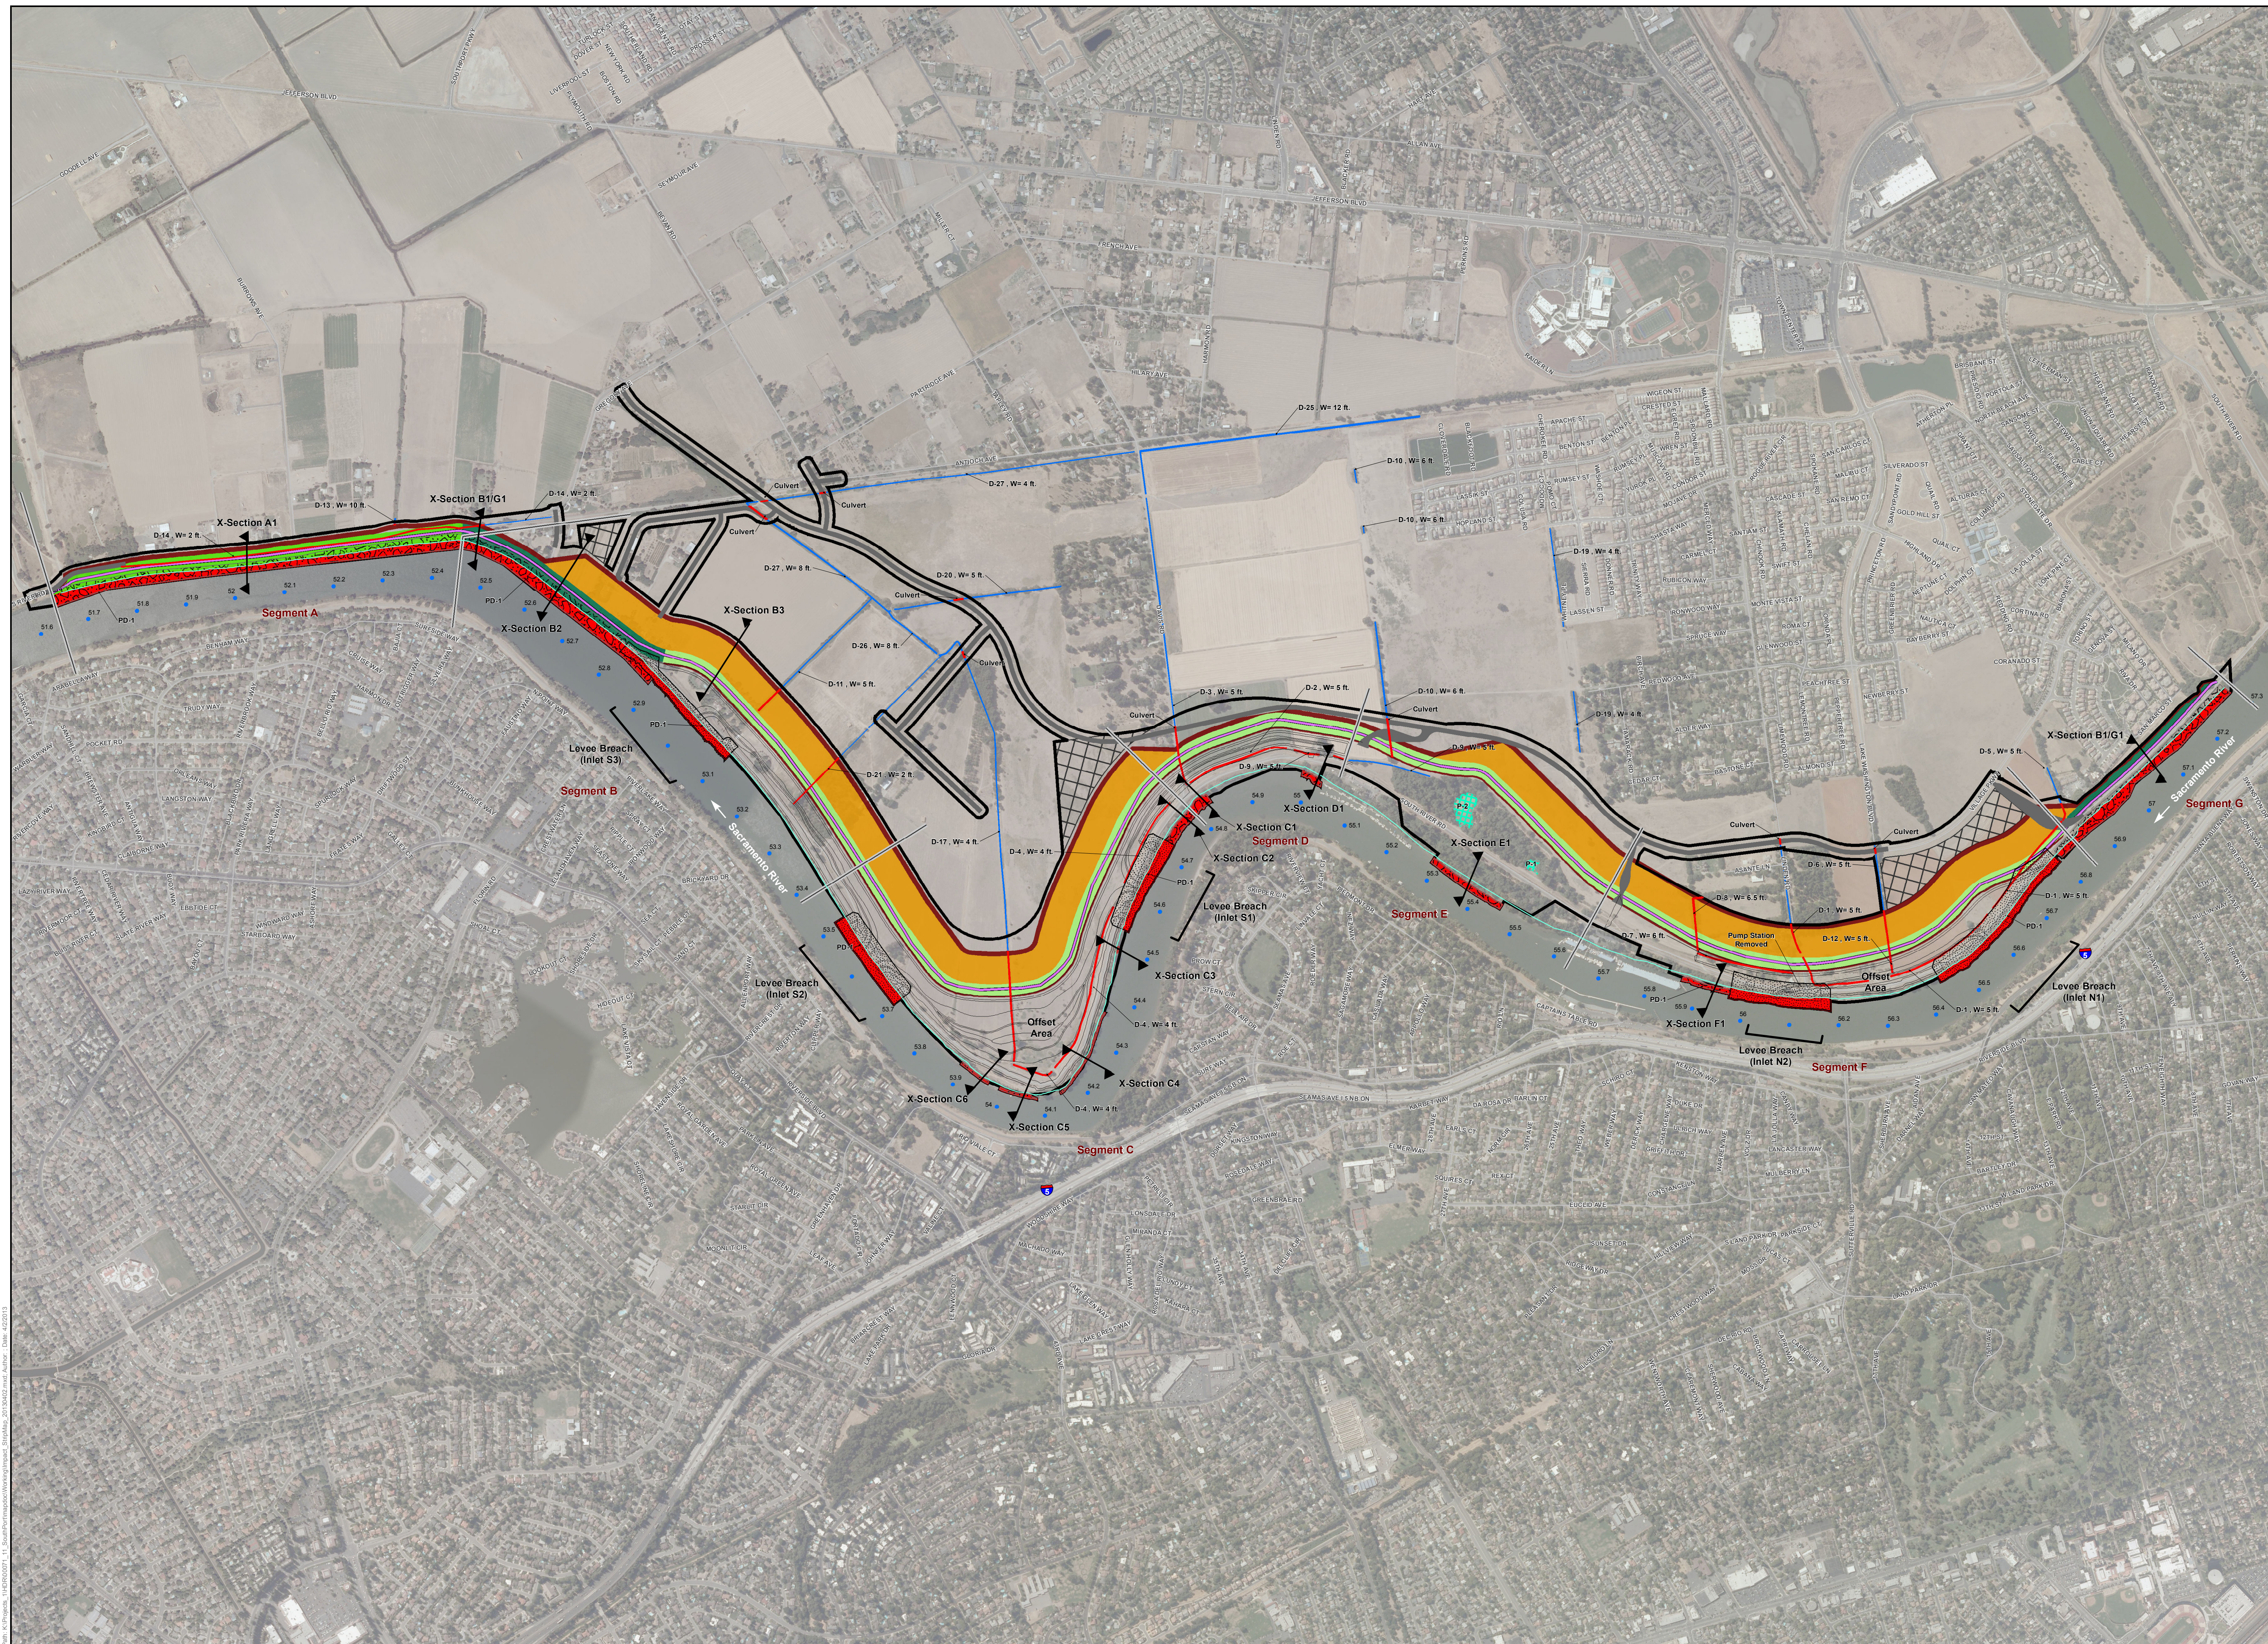

**Notes:**  
Source: Project Elements, HDR, January 2013  
Base Map Source: ICF, 2012  
Imagery Source: NAIP 2010  
USGS Topo Quad: Sacramento West  
PLSS: Wetlands Land Grant

Prepared By: ICF, International 916.737.3000  
Drawn By: Edward Douglas, March 28, 2013  
Revised April 2, 2013

Figure 3  
Project Plan View Showing Impacts to Potential Waters of the United States, Including Wetlands