




**REINTERMENT SITE  
LAYOUT PLAN**  
SCALE: 1" = 20'

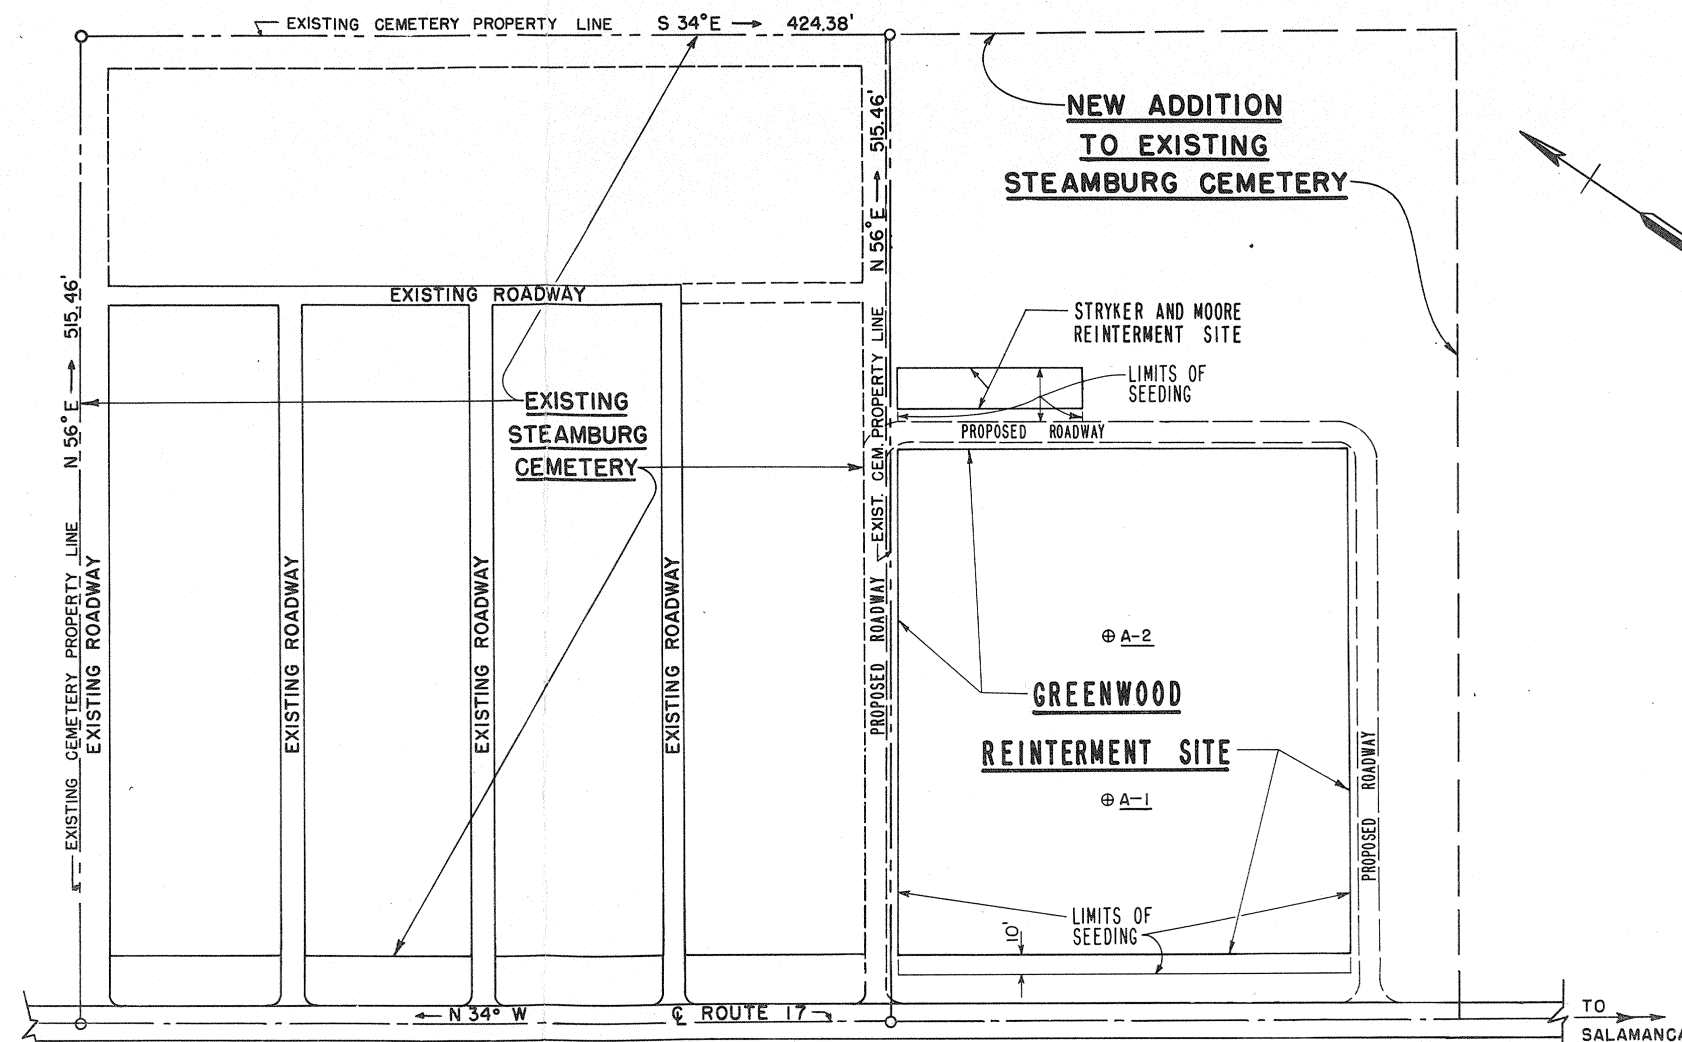

**STEAMBURG CEMETERY  
LOCATION AND LAYOUT SKETCH**  
SCALE: 1" = 50'

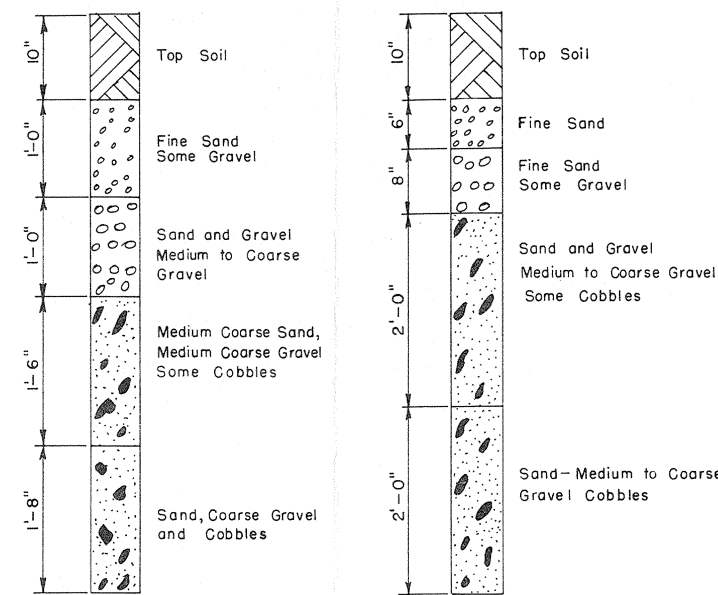

**AUGER BORINGS**

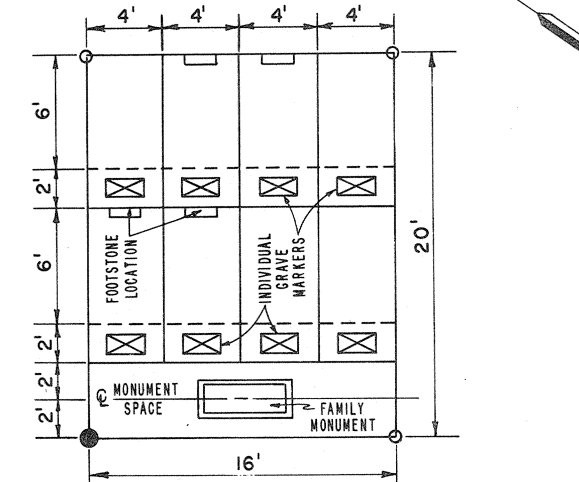

**LOT AND GRAVE LAYOUT**  
SCALE: 1" = 5'

NOTE:  
See specifications for seeding information.

- LEGEND**
- BLOCK MARKERS - 4" φ
  - LOT MARKERS
  - - - EXISTING CEMETERY FENCE PROPERTY LINE
  - ⊕ AUGER BORINGS
  - ⊗ EXISTING HUBS FOR CEMETERY LAYOUT

NOTE:  
THIS IS A HALF SCALE REPRODUCTION OF THE ORIGINAL DRAWING.

REVISION	DATE	DESCRIPTION	BY

GRAPHIC SCALE: 1" = 50'

1" = 50'

U. S. ARMY ENGINEER DISTRICT, PITTSBURGH  
CORPS OF ENGINEERS  
OFFICE OF THE DISTRICT ENGINEER  
PITTSBURGH, PENNSYLVANIA

PREPARED BY: F. D.  
DRAWN BY: P. D.  
CHECKED BY: F. D.  
SUBMITTED BY: [Signature]  
APPROVED: [Signature] DATE: 9 OCTOBER 1963  
COLONEL, CORPS OF ENGINEERS, DISTRICT ENGINEER

**ALLEGHENY RESERVOIR  
ALLEGHENY RIVER  
CEMETERY RELOCATIONS  
REINTERMENT SITE  
LAYOUT PLAN**

SCALE: AS SHOWN SPEC. NO. 038-U1-69/82  
DRAWING NUMBER  
DATE: SHEET 2 OF 9