

Stream 1 (Peregrine)  
Alum Run  
(Open Cut Installation/Temporary Mattings)

Note:  
The aerial photo was acquired through the Esri  
Imagery web service. Aerial photography dated 2019.

**HULL**  
Environment / Energy / Infrastructure

6397 Emerald Pkwy  
Suite 200  
Dublin, Ohio 43016

Phone: (614) 793-8777  
Fax: (614) 793-9070  
www.hullinc.com

DISCLAIMER  
Hull & Associates, LLC (Hull) has furnished this map to the company identified in the title block (Client) for its sole and exclusive use as a preliminary planning and screening tool and field verification is necessary to confirm these data. This map is reproduced from geospatial information compiled from third-party sources which may change over time. Areas depicted by the map are approximate and may not be accurate to mapping, surveying or engineering standards. Hull makes no representation or guarantee as to the content, accuracy, timeliness or completeness of any information or spatial location depicted on this map. This map is provided without warranty of any kind, including but not limited to, the implied warranties of merchantability or fitness for a particular purpose. In no event will Hull, its directors, officers, employees or agents, be liable for damages of any kind arising out of the use of this map by Client or any other party.

September 2020

Eureka Midstream, LLC  
BUELS054 Pipeline Project




Project Alignment Drawing

Monroe County, Ohio

Figure

1



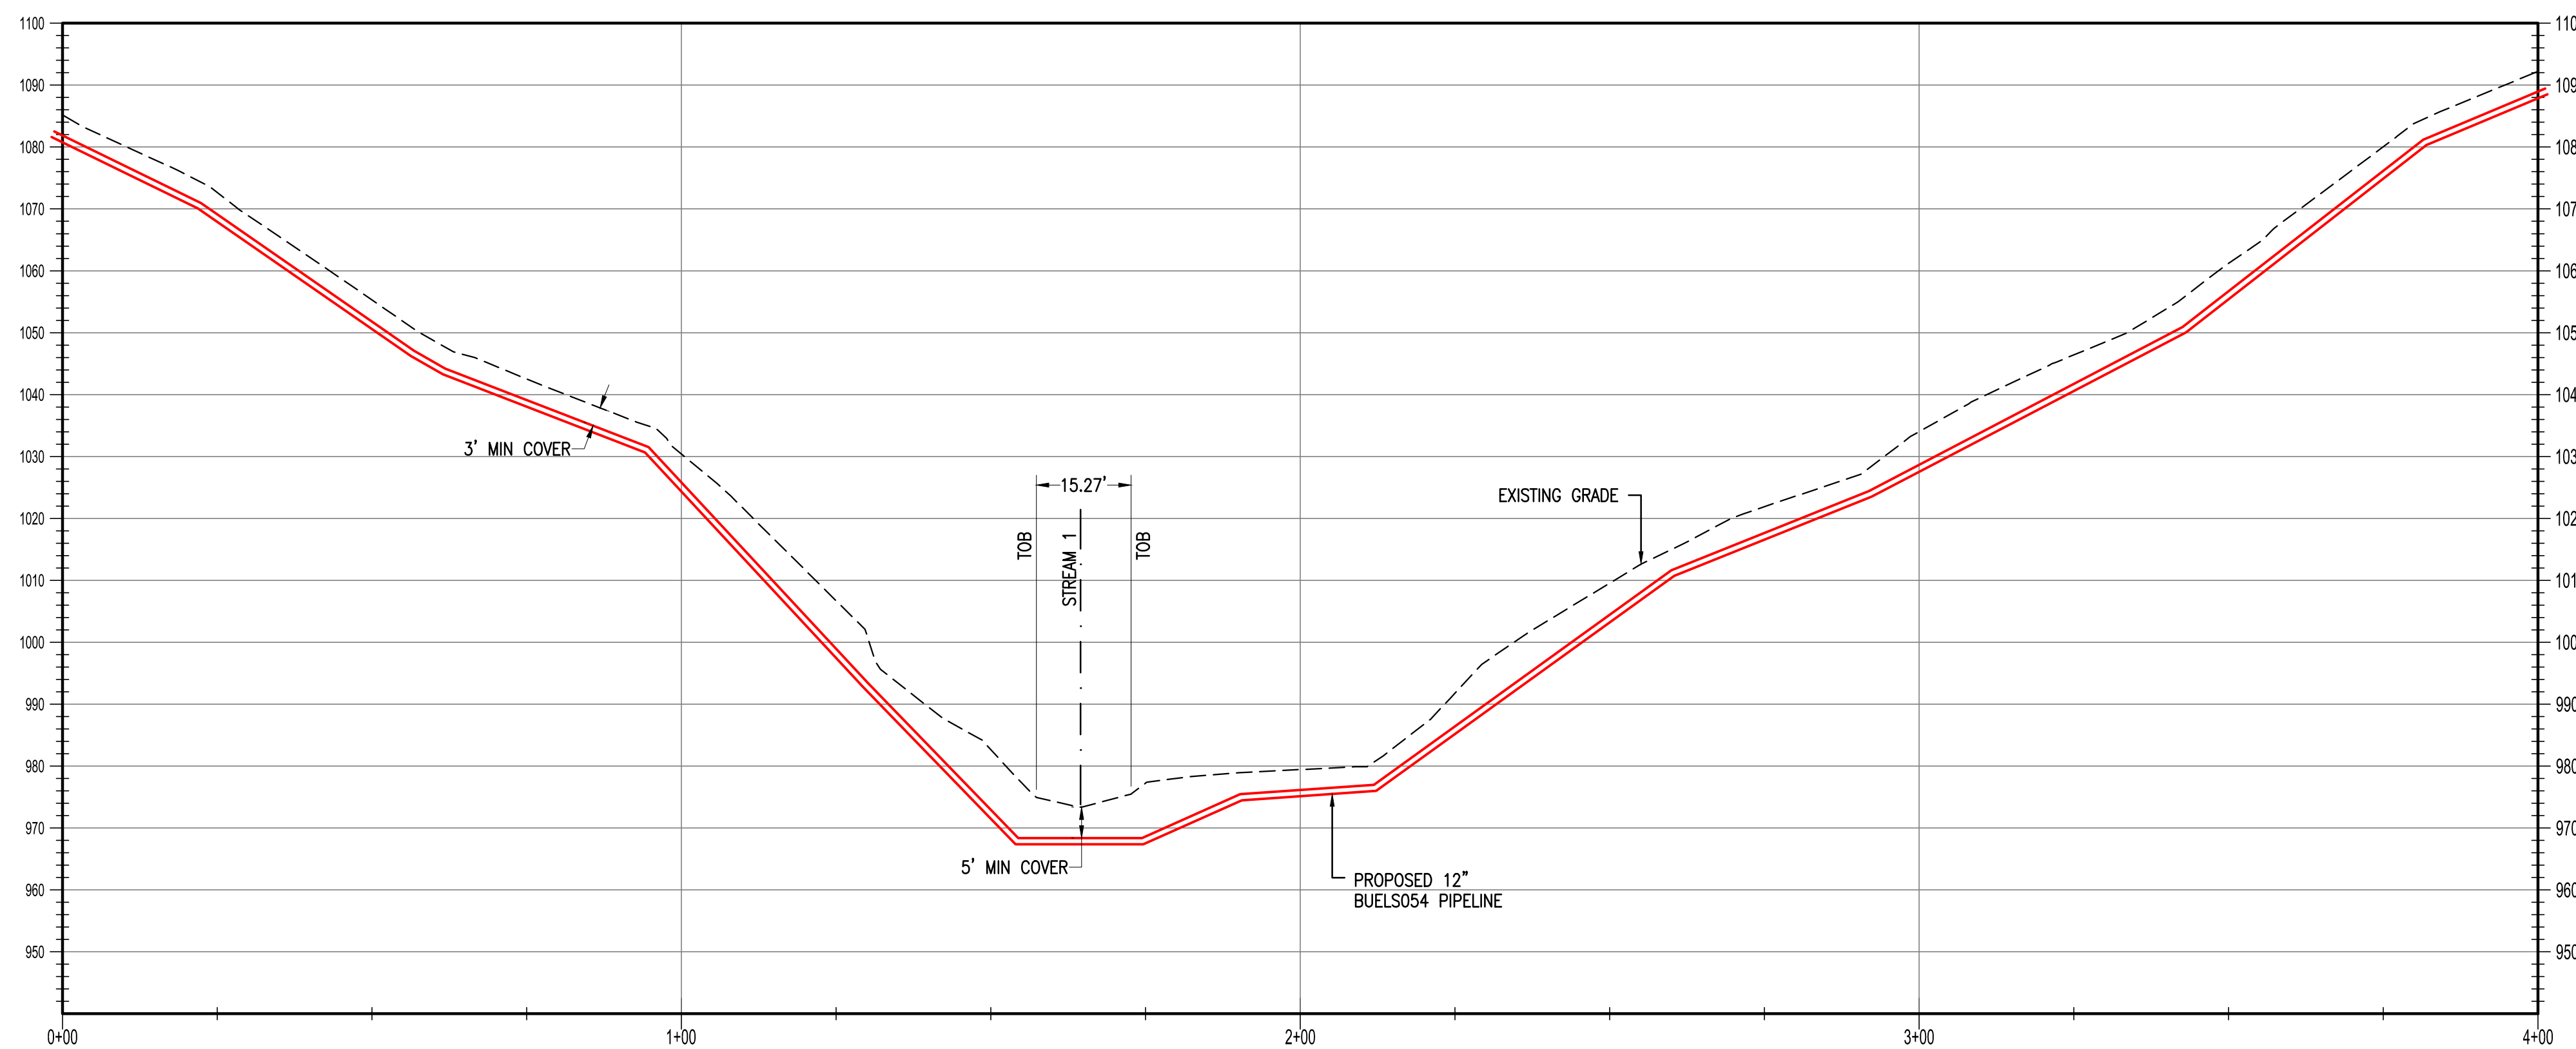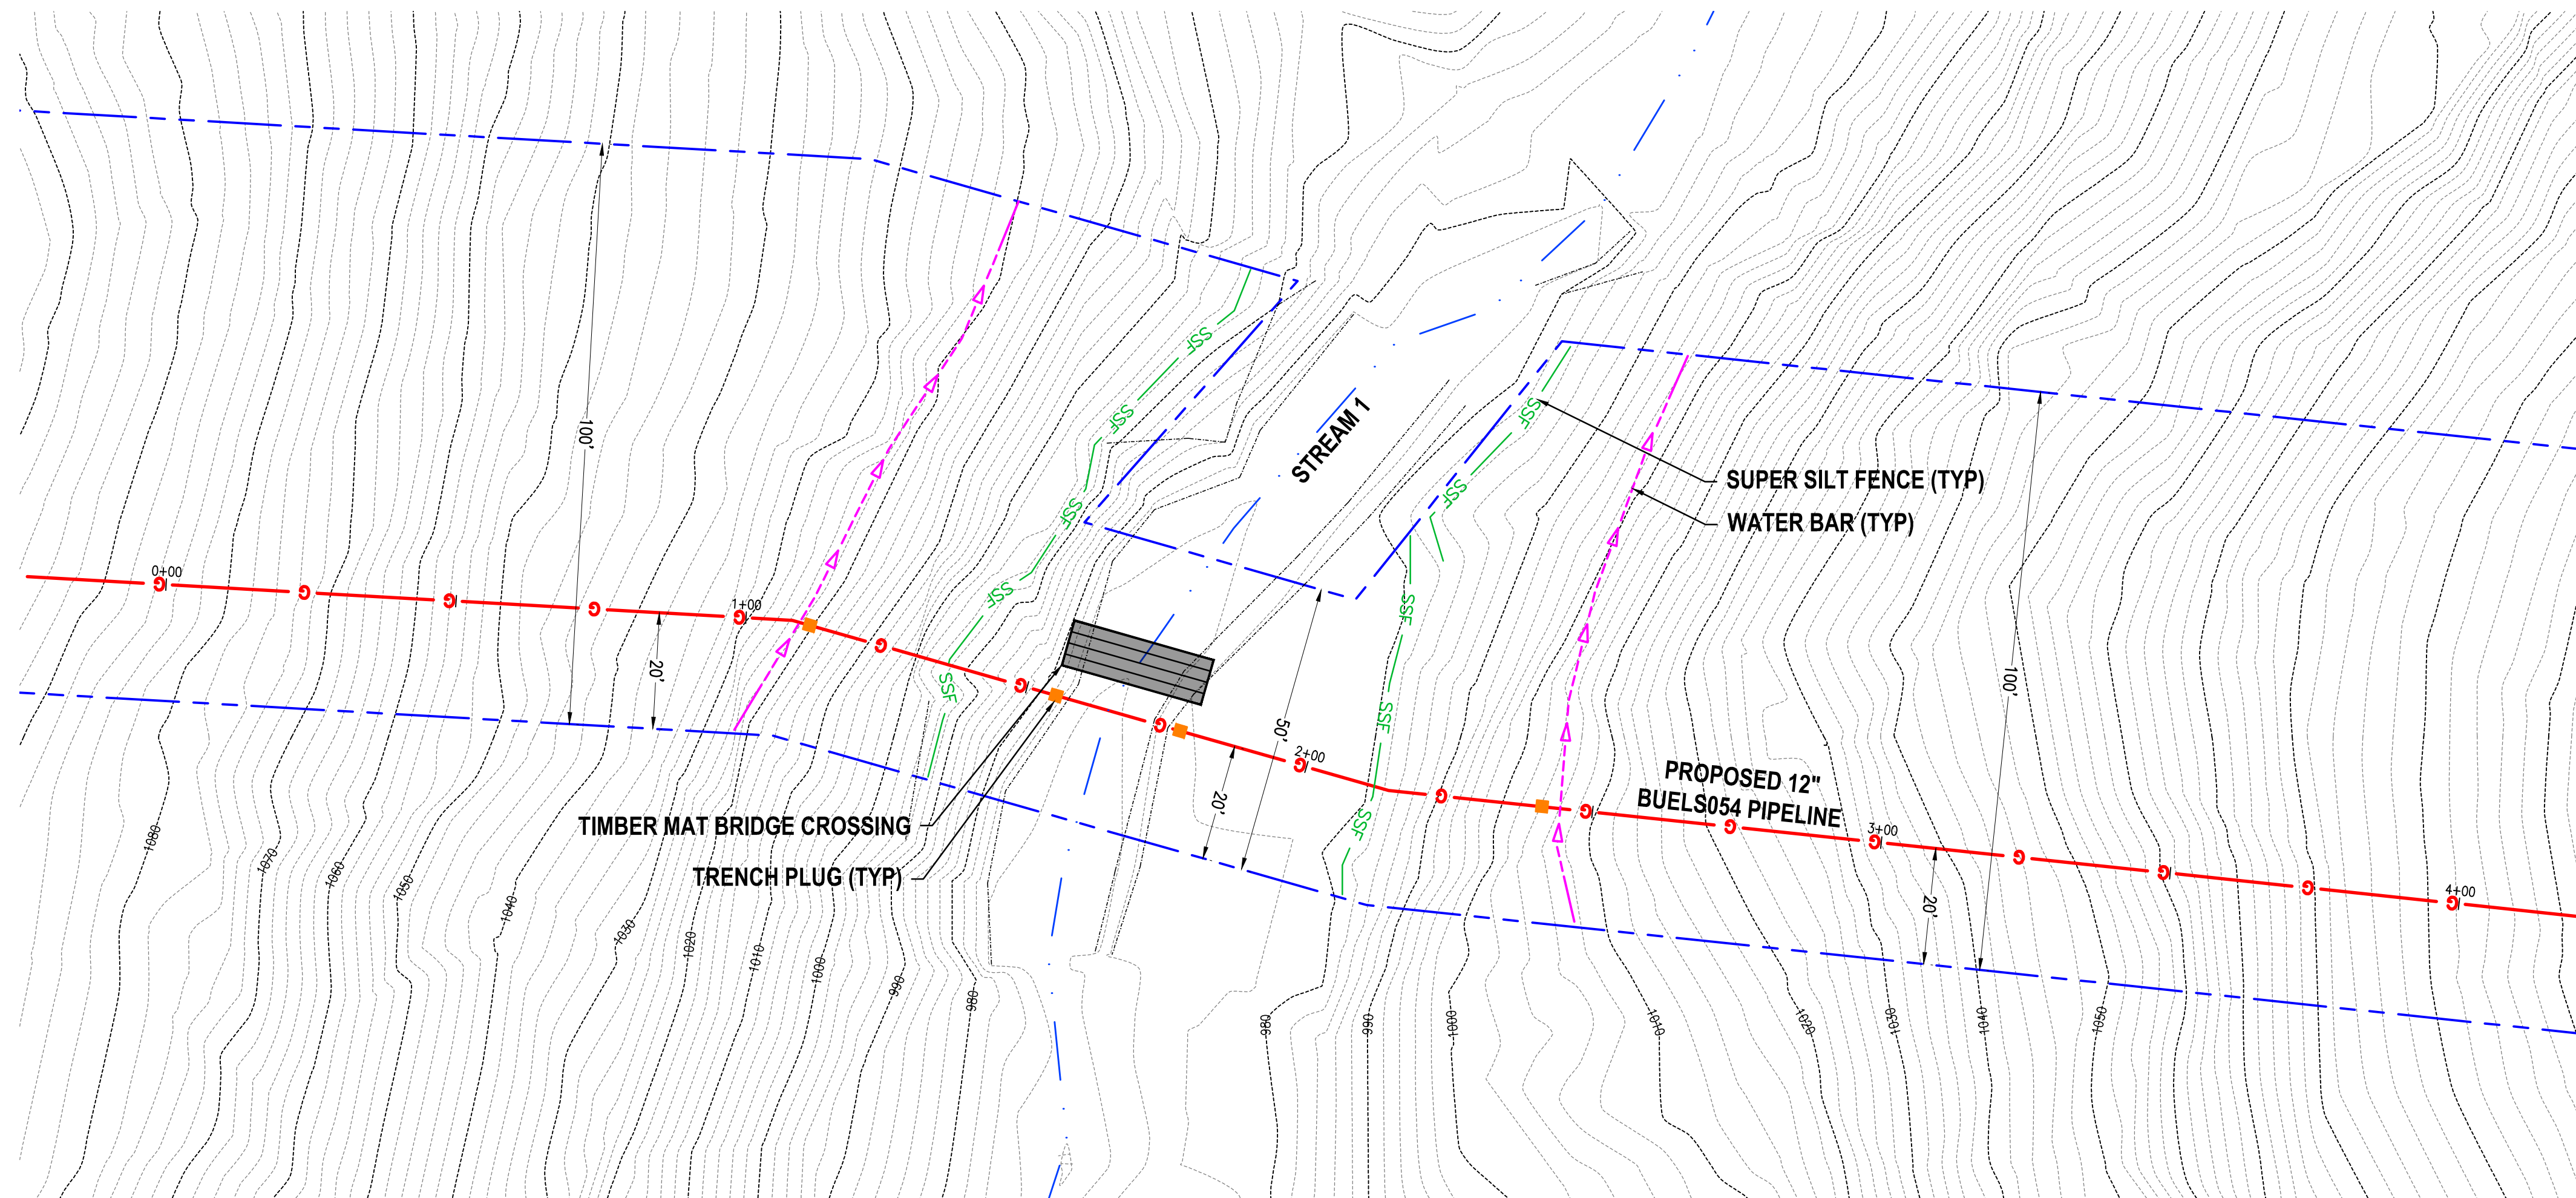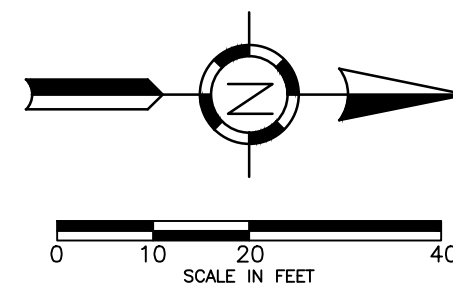

**STREAM CROSSING PROFILE**  
 SCALE H: 1" = 20'  
 SCALE V: 1" = 20'

**PRELIMINARY - NOT FOR CONSTRUCTION - DRAFT**

Project Title:

**BUELS054 PIPELINE  
 SALEM TOWNSHIP  
 MONROE COUNTY, OHIO**

Owner:

**EUREKA  
 MIDSTREAM, LLC**

2200 ENERGY DRIVE  
 CANONSBURG, PA 15317

This drawing is copyrighted and is the sole property of  
 Hull & Associates, Inc.  
 It is produced for use by the project owner. Reproduction or other use of this drawing or the information contained herein without the written permission of Hull is strictly prohibited.

All rights reserved  
 Copyright 2020

Mark	Description	Date

Project No.:	ROM114
Plot Date:	9/11/20
Layout By:	EJK
Drawn By:	EJK
Check By:	HFC
Scale:	AS NOTED
Issue Date:	SEPTEMBER 2020
Sheet Title:	

**STREAM CROSSING  
 PLAN & PROFILE**