



DRILL HOLE DATA TABLE														
DRILLER INFORMATION			VANPORT LIMESTONE			LOWER KITANNING			WATER ENCOUNTERED			STATIC WATER LEVEL		
DRILL NO.	SURFACE ELEVATION (FEET)	TOTAL DEPTH (FEET)	BOTTOM OF HOLE ELEVATION (FEET)	BOTTOM DEPTH (FEET)	BOTTOM HORIZONTAL ELEVATION (FEET)	THICKNESS (FEET)	DEPTH (FEET)	ELEVATION (FEET)	EST. YIELD (GPM)	DEPTH (FEET)	ELEVATION (FEET)	DATE MEASURED		
DH-1	994.45	47.0	947.45	14.0	963.45	4.0	BC	---	---	---	---	---		
DH-2	999.60	110.0	889.60	BC	---	---	---	---	---	---	---	---		
DH-3	1024.00	57.0	977.00	57.0	977.00	57.0	BC	---	---	30	1004.0	2		
DH-5	1040.32	60.0	980.32	50.0	984.32	22.0	BC	---	---	50	990.32	11-21-2013		
DH-6	1029.27	60.0	969.27	47.0	986.27	21.0	BC	---	---	31	1002.27	11-21-2013		
DH-7	1119.30	144.0	975.30	142.0	977.30	22.0	NP	0.0	38	1016.30	3	---		
DH-8	1069.07	65.0	974.07	63.0	975.07	22.0	24.0	104.57	1.0	24	1054.07	2		
DH-9	1047.57	74.0	973.57	72.0	975.57	22.0	16.0	1011.60	0.0	16	1031.60	3		
DH-10	1044.72	70.0	974.72	70.0	974.72	70.0	---	---	---	---	---	---		
DH-11	1135.04	57.0	1078.04	---	---	---	---	---	---	---	---	---		
DH-13	1045.00	75.0	970.00	73.0	973.00	23.0	13.0	1039.50	1.0	---	---	---		
DH-16	973.30	30.0	943.30	5.0	967.80	4.0	BC	---	---	---	---	---		
DH-17	997.40	46.0	951.40	22.0	973.40	21.0	BC	---	---	---	---	---		
DH-18	1019.70	46.0	973.70	44.0	975.70	21.0	BC	---	---	---	---	---		
DH-19	1009.20	34.0	975.20	32.0	977.20	21.0	BC	---	---	---	---	---		
DB-4	1061.01	30.0	999.01	27.0	974.01	22.0	NP	0.0	---	---	---	---		
DB-11	1088.96	123.0	965.96	122.0	---	---	NP	0.0	---	---	---	---		
DB-13	1119.30	147.0	972.30	142.0	972.30	22.0	NP	0.0	---	---	---	---		

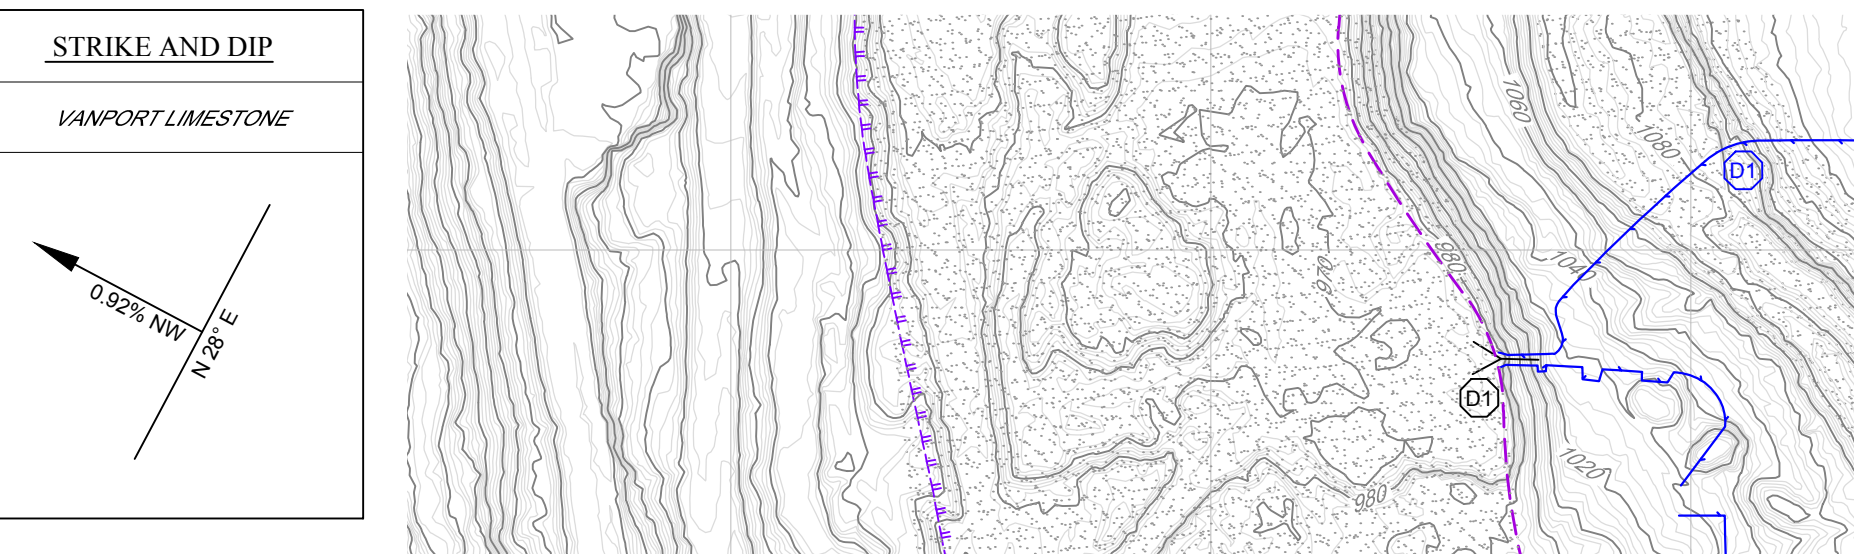

MINE WORKINGS & WASTE DISPOSAL SITES TABLE						
MAP KEY	OPERATOR	PERMIT #	DATE REOPENED (MM/DD/YEAR)	STATUS	COAL BEAMS	WATER (SAMPLES)
UNDERGROUND MINES						
D1	UNKNOWN	UNKNOWN	UNKNOWN	ABANDONED	VP	---
D2	UNKNOWN	UNKNOWN	UNKNOWN	ABANDONED	VP	---
D3	UNKNOWN	UNKNOWN	UNKNOWN	ABANDONED	MK	---
D4	UNKNOWN	UNKNOWN	UNKNOWN	ABANDONED	VP	---
REFUSE DISPOSAL SITES						
THERE ARE NO KNOWN REFUSE DISPOSAL SITES WITHIN 1000 FEET OF THE PERMIT AREA.						
SIDE-PILE REFUSE DISPOSAL AREAS						
THERE ARE NO KNOWN WASTE DISPOSAL AREAS WITHIN 1000 FEET OF THE PERMIT AREA.						

NOT FOR CONSTRUCTION

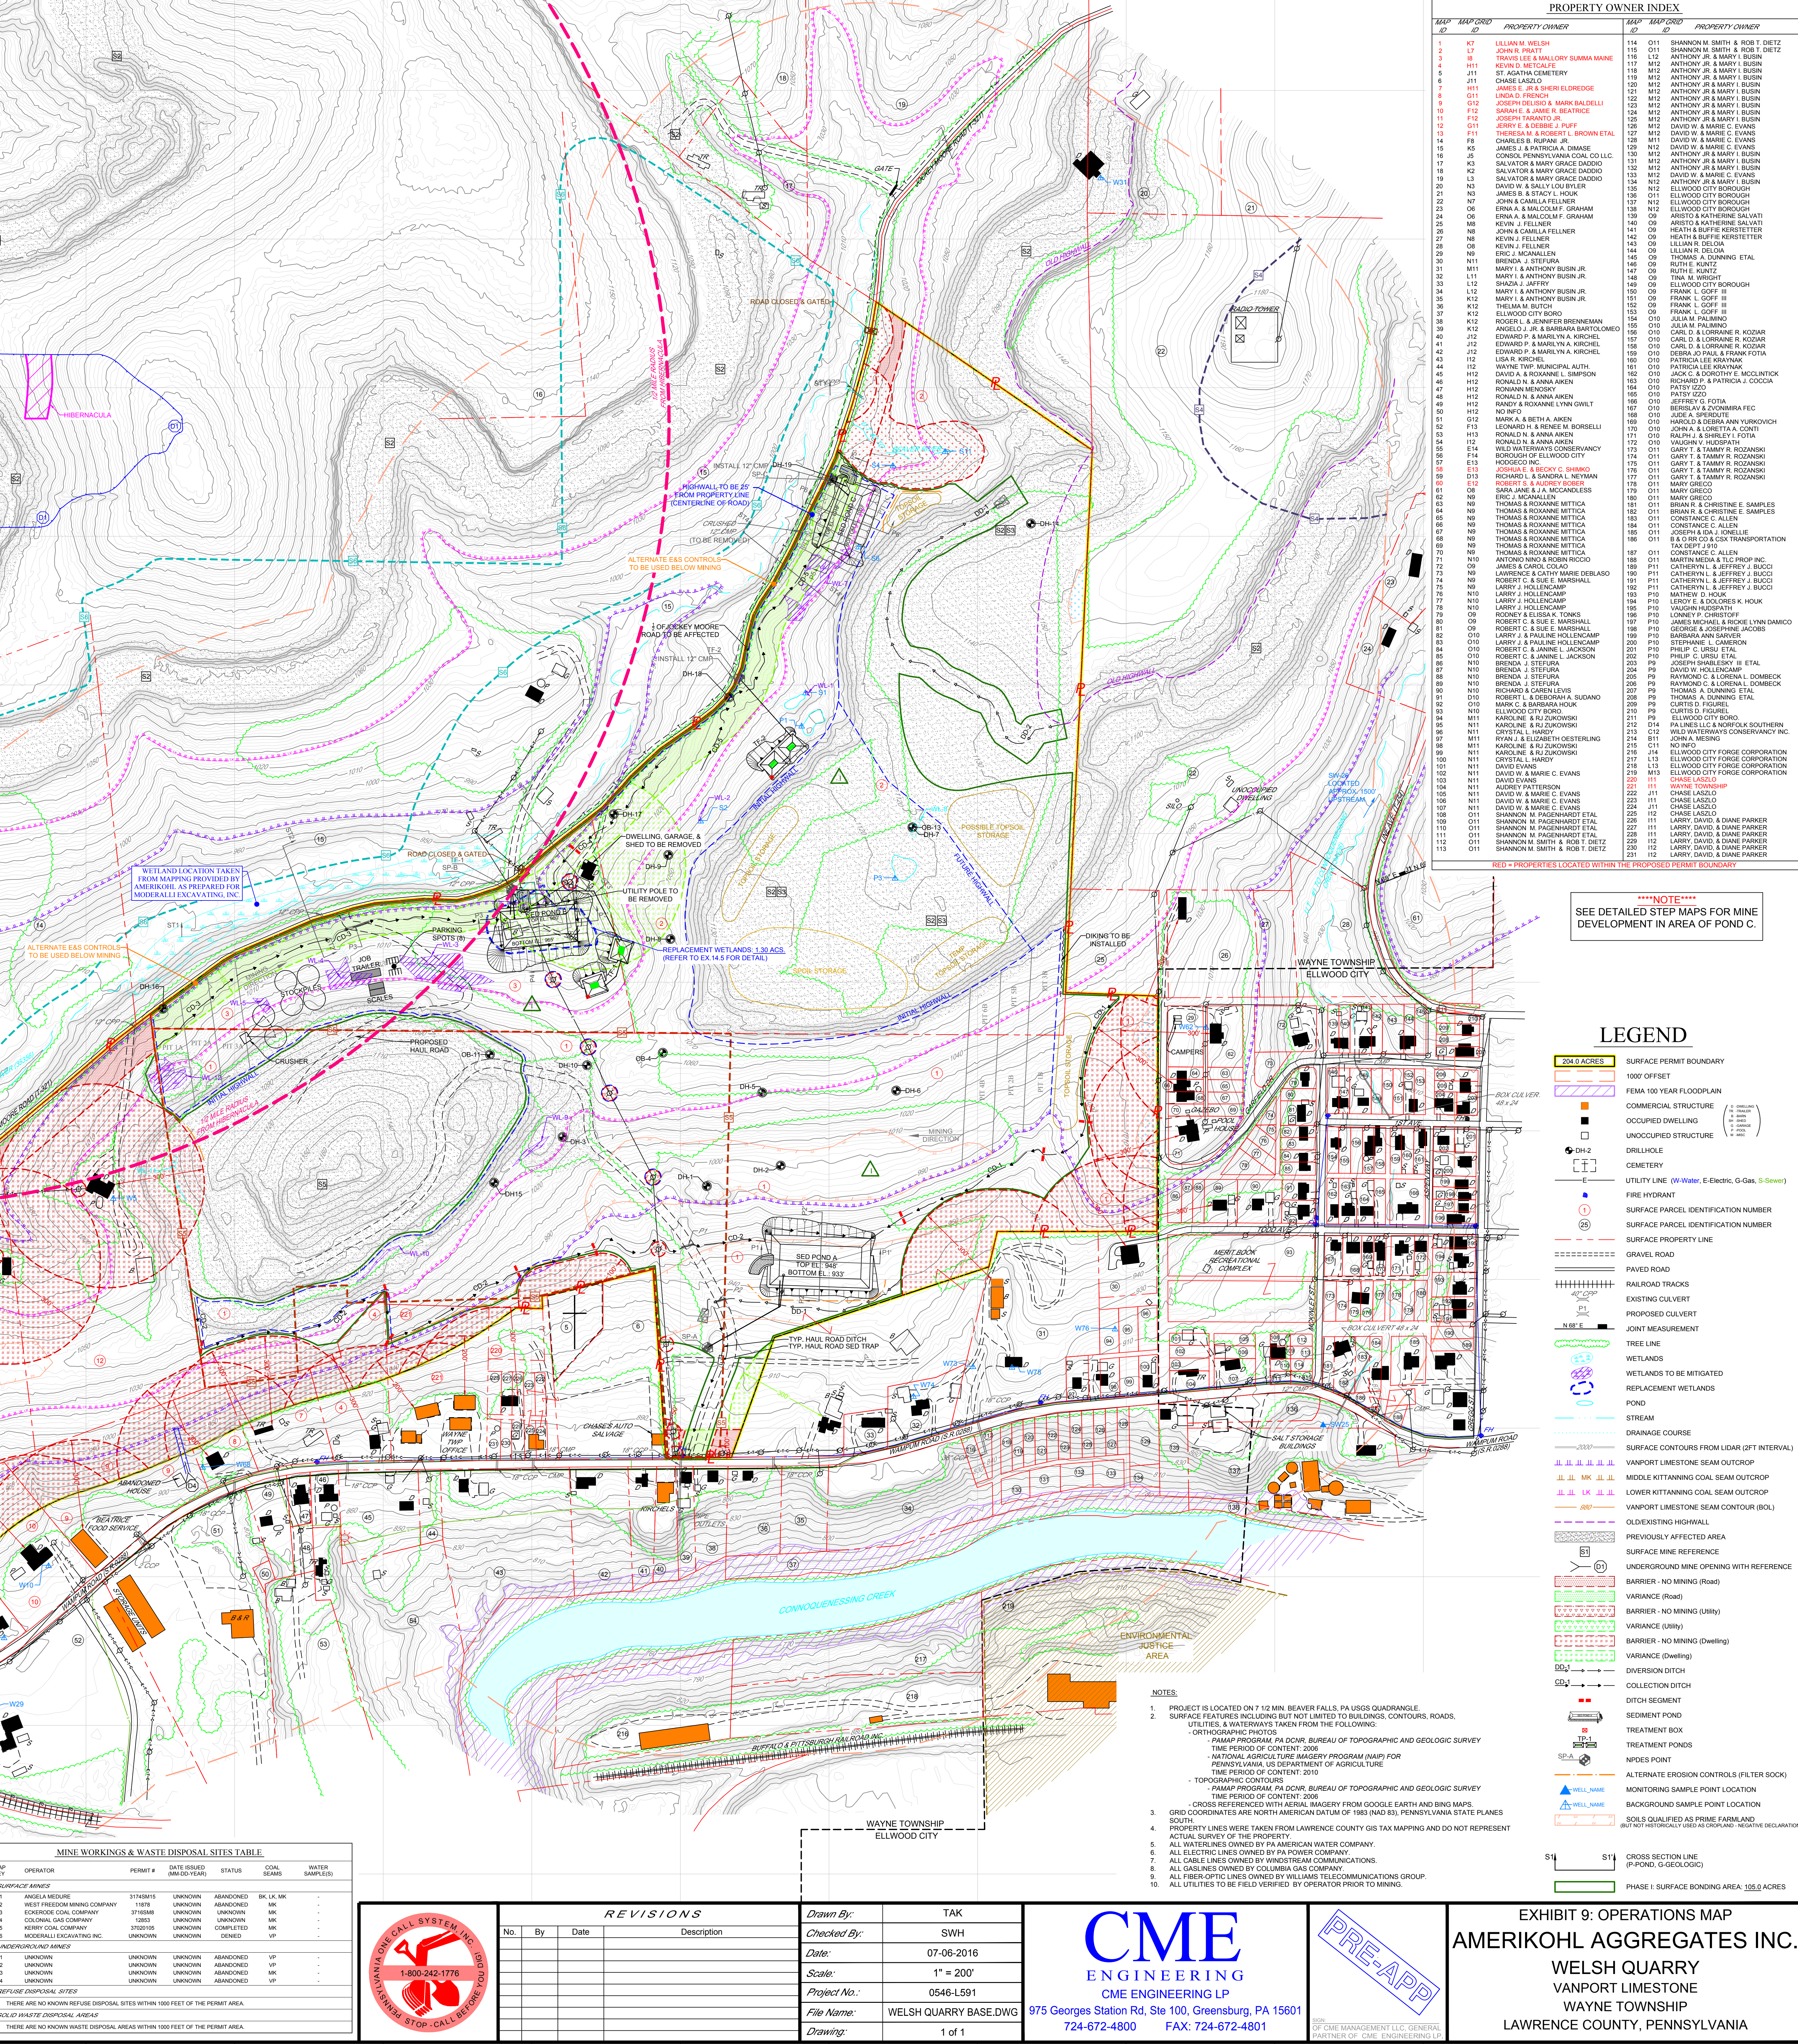

PROPERTY OWNER INDEX			
MAP GRID	PROPERTY OWNER	MAP GRID	PROPERTY OWNER
1 K7	LILLIAN M. WELSH	14 O11	SHANNON M. SMITH & ROBT D. DIETZ
1 L7	JOHN R. FELLNER	15 O11	SHANNON M. SMITH & ROBT D. DIETZ
